


ROOM CATEGORY			
	AREA	QTY	
500-Special Use Facilities	2,073	23	
Non-Assignable Areas	616	2	
TOTAL:	2,689	25	
Floor Gross:	2,863		

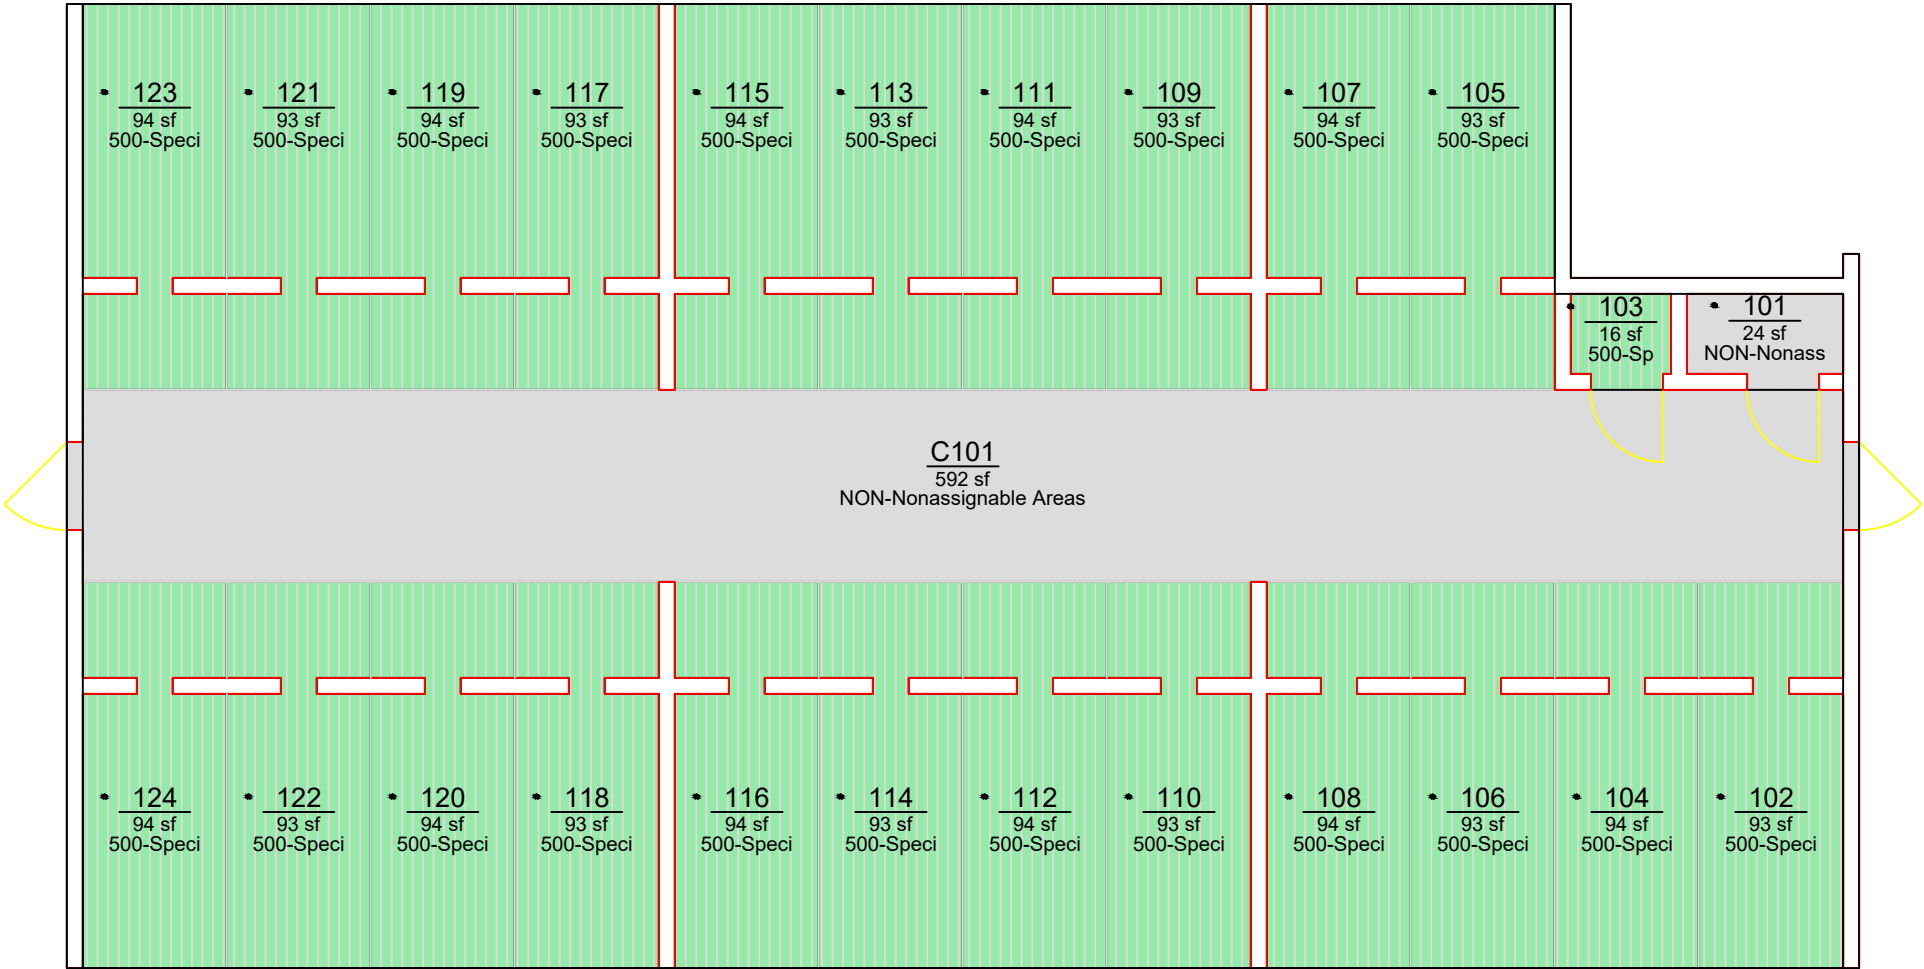

ROOM	ROOM CATEGORY
101	NON-Nonassignable Areas
102	500-Special Use Facilities
103	500-Special Use Facilities
104	500-Special Use Facilities
105	500-Special Use Facilities
106	500-Special Use Facilities
107	500-Special Use Facilities
108	500-Special Use Facilities
109	500-Special Use Facilities
110	500-Special Use Facilities
111	500-Special Use Facilities
112	500-Special Use Facilities
113	500-Special Use Facilities
114	500-Special Use Facilities
115	500-Special Use Facilities
116	500-Special Use Facilities
117	500-Special Use Facilities
118	500-Special Use Facilities
119	500-Special Use Facilities
120	500-Special Use Facilities
121	500-Special Use Facilities
122	500-Special Use Facilities
123	500-Special Use Facilities
124	500-Special Use Facilities
End of chart	



Office of the
University Architect
Facilities Management
1161 West Samford Ave., Building 1
Auburn, AL 36849

ROOM CATEGORY
CVM Building C
Level: 01

Building No.:	AA_D1305
File Name:	AA_D1305_01
Last Export:	05/30/2018
Report Created By:	Ellen Doyle
Report Date:	09/10/2018