


ROOM CATEGORY			
	500-Special Use Facilities	AREA	QTY
		4,146	46
	Non-Assignable Areas	1,229	3
TOTAL:		5,375	49
Floor Gross:		5,699	

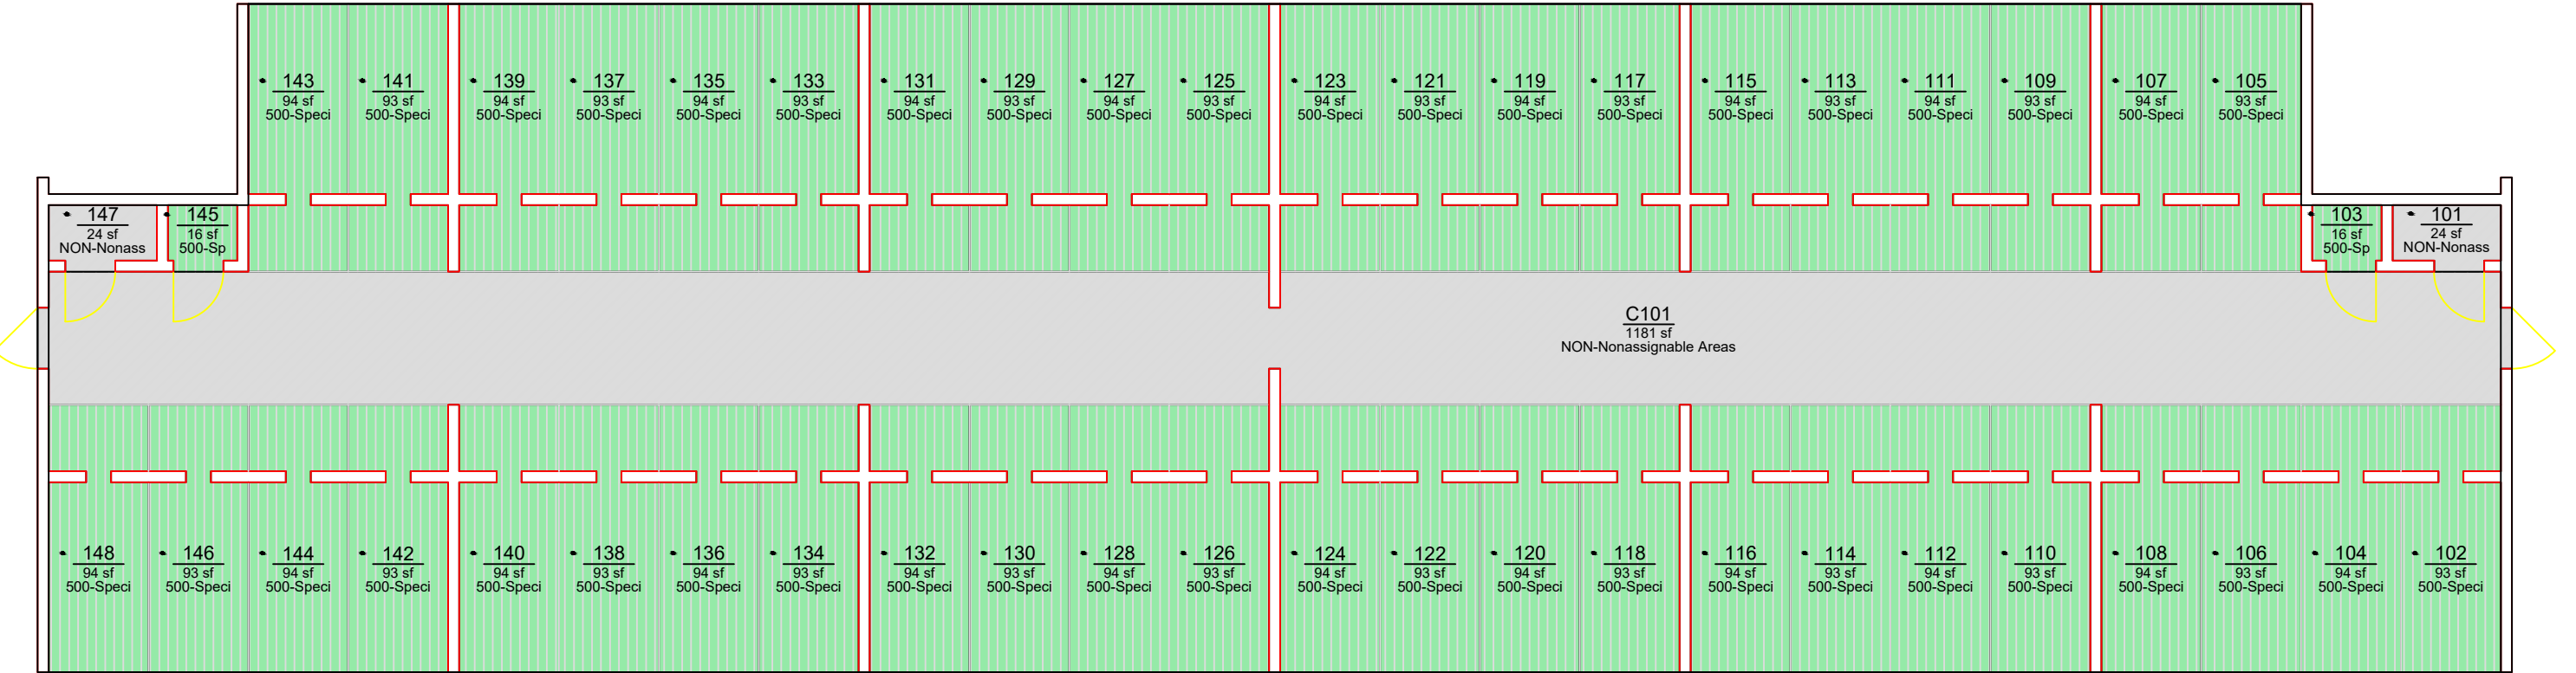

ROOM	ROOM CATEGORY	ROOM	ROOM CATEGORY
101	NON-Nonassignable Areas	129	500-Special Use Facilities
102	500-Special Use Facilities	130	500-Special Use Facilities
103	500-Special Use Facilities	131	500-Special Use Facilities
104	500-Special Use Facilities	132	500-Special Use Facilities
105	500-Special Use Facilities	133	500-Special Use Facilities
106	500-Special Use Facilities	134	500-Special Use Facilities
107	500-Special Use Facilities	135	500-Special Use Facilities
108	500-Special Use Facilities	136	500-Special Use Facilities
109	500-Special Use Facilities	137	500-Special Use Facilities
110	500-Special Use Facilities	138	500-Special Use Facilities
111	500-Special Use Facilities	139	500-Special Use Facilities
112	500-Special Use Facilities	140	500-Special Use Facilities
113	500-Special Use Facilities	141	500-Special Use Facilities
114	500-Special Use Facilities	142	500-Special Use Facilities
115	500-Special Use Facilities	143	500-Special Use Facilities
116	500-Special Use Facilities	144	500-Special Use Facilities
117	500-Special Use Facilities	145	500-Special Use Facilities
118	500-Special Use Facilities	146	500-Special Use Facilities
119	500-Special Use Facilities	147	NON-Nonassignable Areas
120	500-Special Use Facilities	148	500-Special Use Facilities
121	500-Special Use Facilities	End of chart	
122	500-Special Use Facilities		
123	500-Special Use Facilities		
124	500-Special Use Facilities		
125	500-Special Use Facilities		
126	500-Special Use Facilities		
127	500-Special Use Facilities		
128	500-Special Use Facilities		



Office of the
University Architect
Facilities Management
1161 West Samford Ave., Building 1
Auburn, AL 36849

ROOM CATEGORY
CVM Building E
Level: 01

Building No.: AA_D1307
File Name: AA_D1307_01
Last Export: 05/30/2018
Report Created By: Ellen Doyle
Report Date: 09/10/2018