


ROOM CATEGORY		
	AREA	QTY
500-Special Use Facilities	3,581	52
800-Health Care Facilities	192	1
Non-Assignable Areas	1,411	4
TOTAL:	5,184	57
Floor Gross:	6,117	

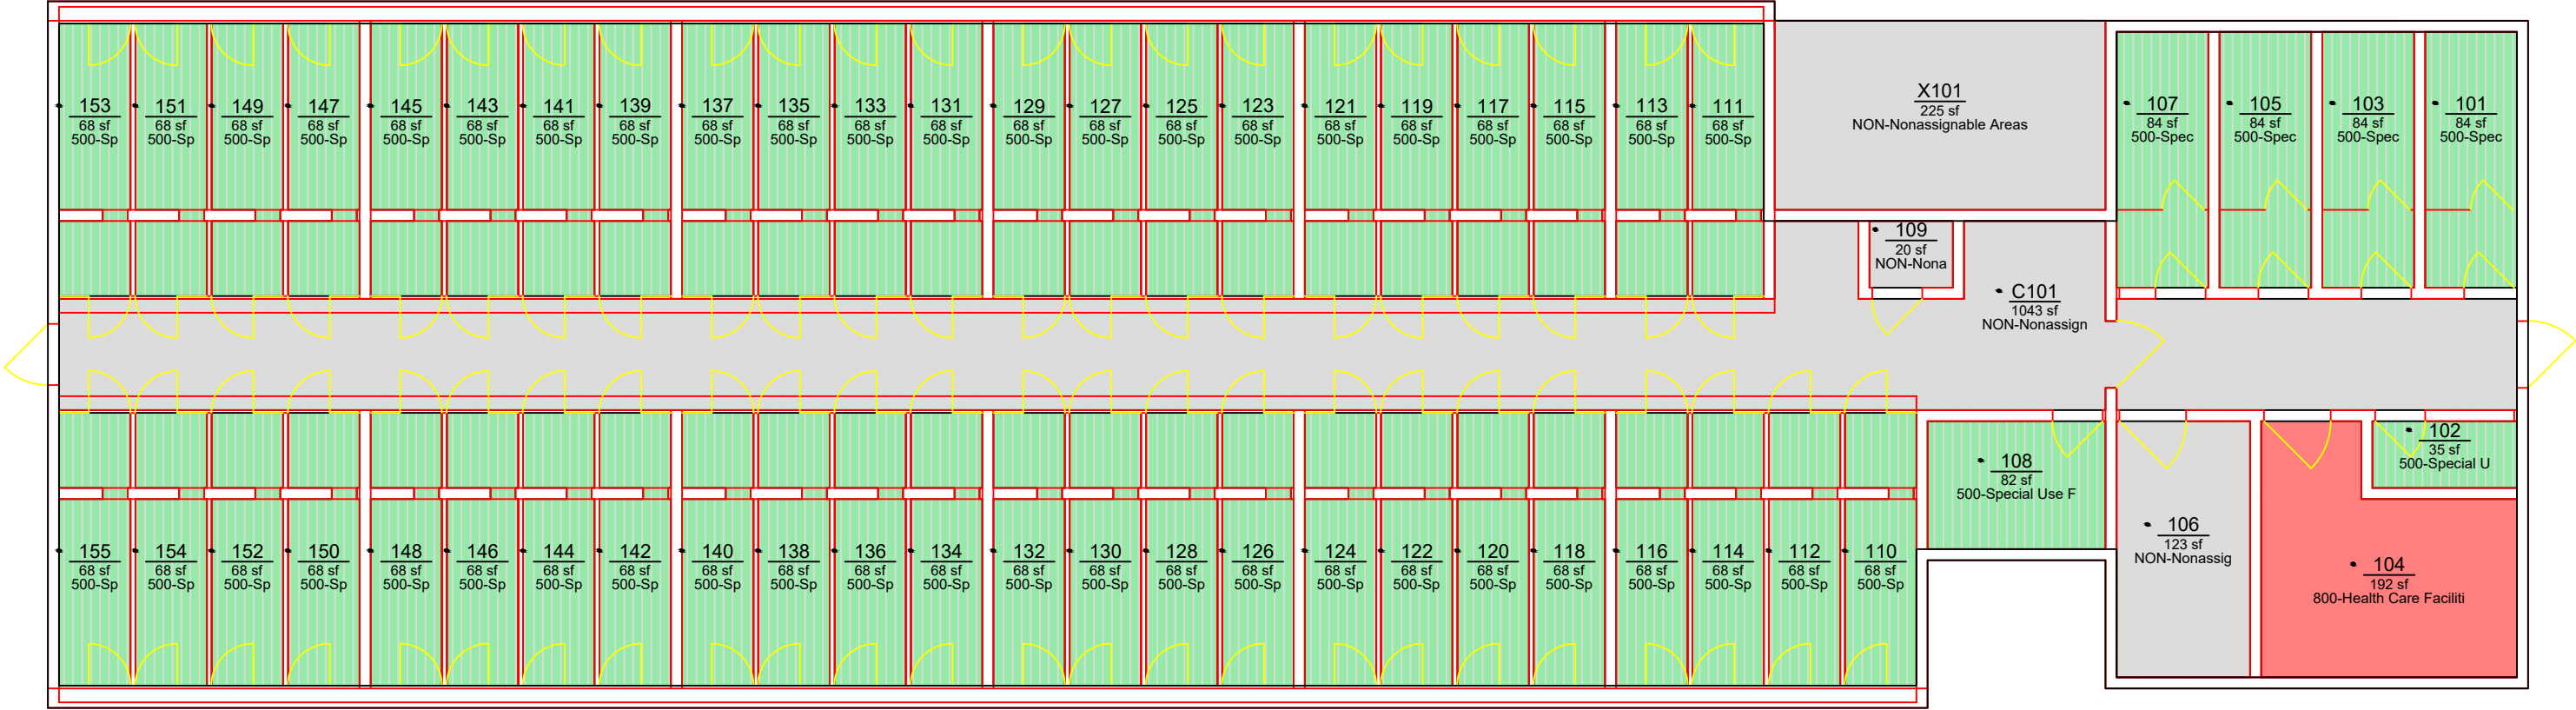

ROOM	ROOM CATEGORY	ROOM	ROOM CATEGORY
101	500-Special Use Facilities	129	500-Special Use Facilities
102	500-Special Use Facilities	130	500-Special Use Facilities
103	500-Special Use Facilities	131	500-Special Use Facilities
104	800-Health Care Facilities	132	500-Special Use Facilities
105	500-Special Use Facilities	133	500-Special Use Facilities
106	NON-Nonassignable Areas	134	500-Special Use Facilities
107	500-Special Use Facilities	135	500-Special Use Facilities
108	500-Special Use Facilities	136	500-Special Use Facilities
109	NON-Nonassignable Areas	137	500-Special Use Facilities
110	500-Special Use Facilities	138	500-Special Use Facilities
111	500-Special Use Facilities	139	500-Special Use Facilities
112	500-Special Use Facilities	140	500-Special Use Facilities
113	500-Special Use Facilities	141	500-Special Use Facilities
114	500-Special Use Facilities	142	500-Special Use Facilities
115	500-Special Use Facilities	143	500-Special Use Facilities
116	500-Special Use Facilities	144	500-Special Use Facilities
117	500-Special Use Facilities	145	500-Special Use Facilities
118	500-Special Use Facilities	146	500-Special Use Facilities
119	500-Special Use Facilities	147	500-Special Use Facilities
120	500-Special Use Facilities	148	500-Special Use Facilities
121	500-Special Use Facilities	149	500-Special Use Facilities
122	500-Special Use Facilities	150	500-Special Use Facilities
123	500-Special Use Facilities	151	500-Special Use Facilities
124	500-Special Use Facilities	152	500-Special Use Facilities
125	500-Special Use Facilities	153	500-Special Use Facilities
126	500-Special Use Facilities	154	500-Special Use Facilities
127	500-Special Use Facilities	155	500-Special Use Facilities
128	500-Special Use Facilities	C101	NON-Nonassignable Areas

End of chart



Office of the
University Architect
Facilities Management
1161 West Samford Ave., Building 1
Auburn, AL 36849

ROOM CATEGORY
CVM Building G
Level: 01

Building No.: AA_D1308
File Name: AA_D1308_01
Last Export: 07/08/2015
Report Created By: Ellen Doyle
Report Date: 09/10/2018