


ROOM CATEGORY			
		AREA	QTY
	200-Laboratory Facilities	770	5
	500-Special Use Facilities	2,406	16
	Non-Assignable Areas	710	4
TOTAL:		3,886	25
Floor Gross:		4,559	

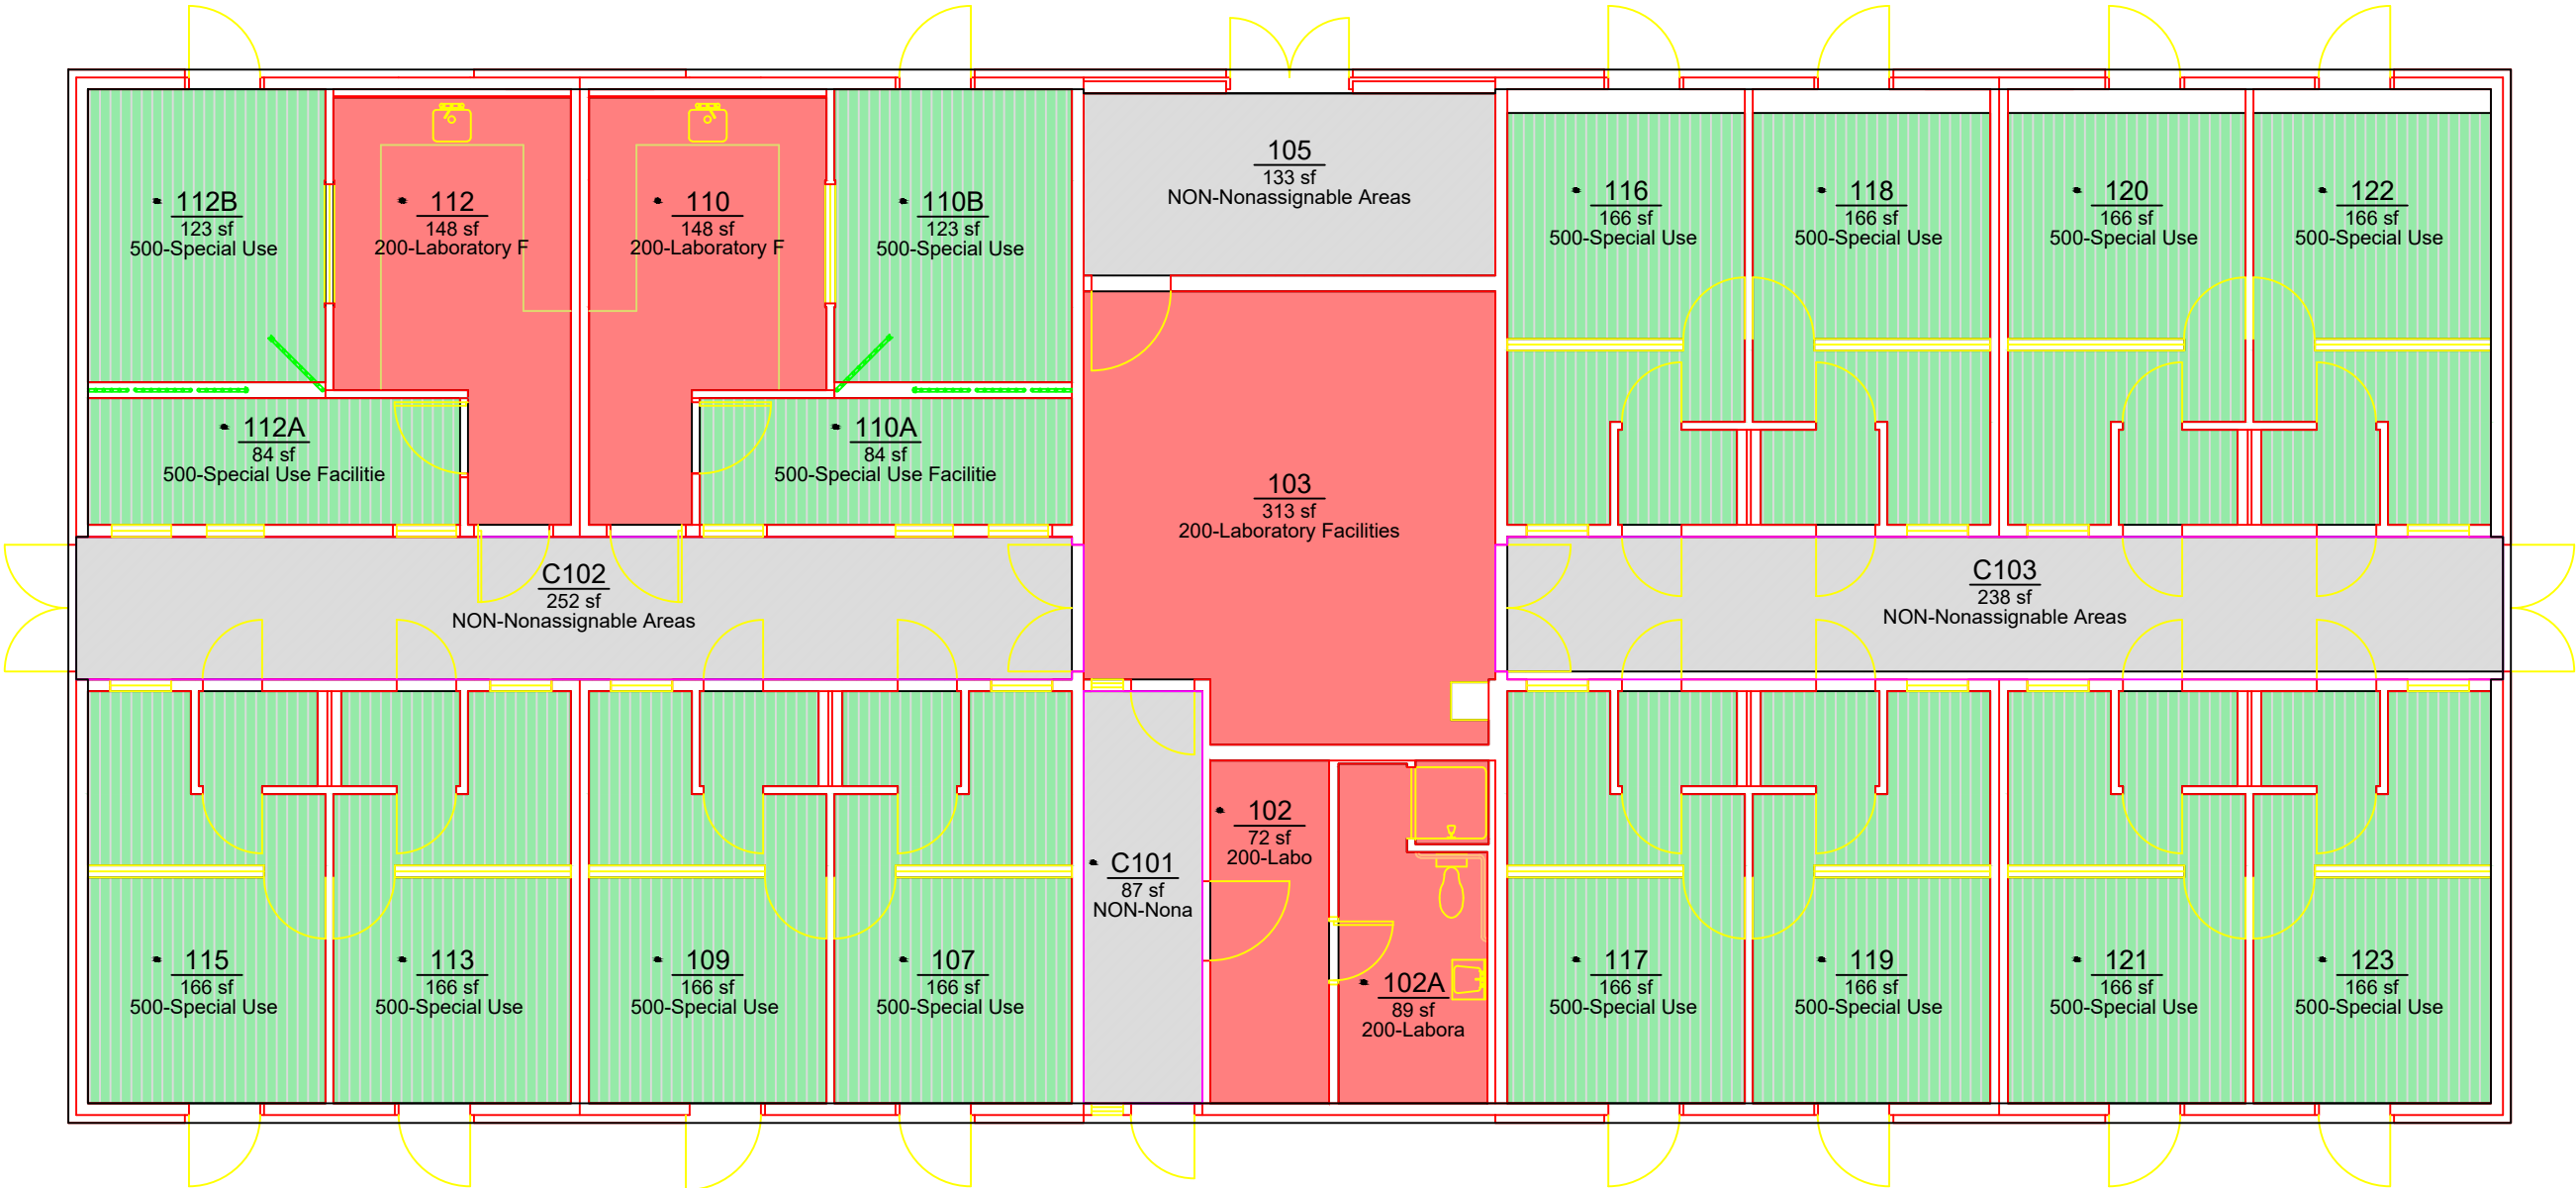

ROOM	ROOM CATEGORY	ROOM	ROOM CATEGORY
102	200-Laboratory Facilities	117	500-Special Use Facilities
102A	200-Laboratory Facilities	118	500-Special Use Facilities
107	500-Special Use Facilities	119	500-Special Use Facilities
109	500-Special Use Facilities	120	500-Special Use Facilities
110	200-Laboratory Facilities	121	500-Special Use Facilities
110A	500-Special Use Facilities	122	500-Special Use Facilities
110B	500-Special Use Facilities	123	500-Special Use Facilities
112	200-Laboratory Facilities	C101	NON-Nonassignable Areas
112A	500-Special Use Facilities	End of chart	
112B	500-Special Use Facilities		
113	500-Special Use Facilities		
115	500-Special Use Facilities		
116	500-Special Use Facilities		



Office of the
University Architect
Facilities Management
1161 West Samford Ave., Building 1
Auburn, AL 36849

ROOM CATEGORY
Isolation Bldg 2 (Veterinary)
Level: 01

Building No.: AA_E1101
File Name: AA_E1101_01
Last Export: 07/09/2015
Report Created By: Ellen Doyle
Report Date: 09/10/2018