


ROOM CATEGORY			
	AREA	QTY	
500-Special Use Facilities	2,884	42	
Non-Assignable Areas	572	2	
TOTAL:	3,456	44	
Floor Gross:	4,317		

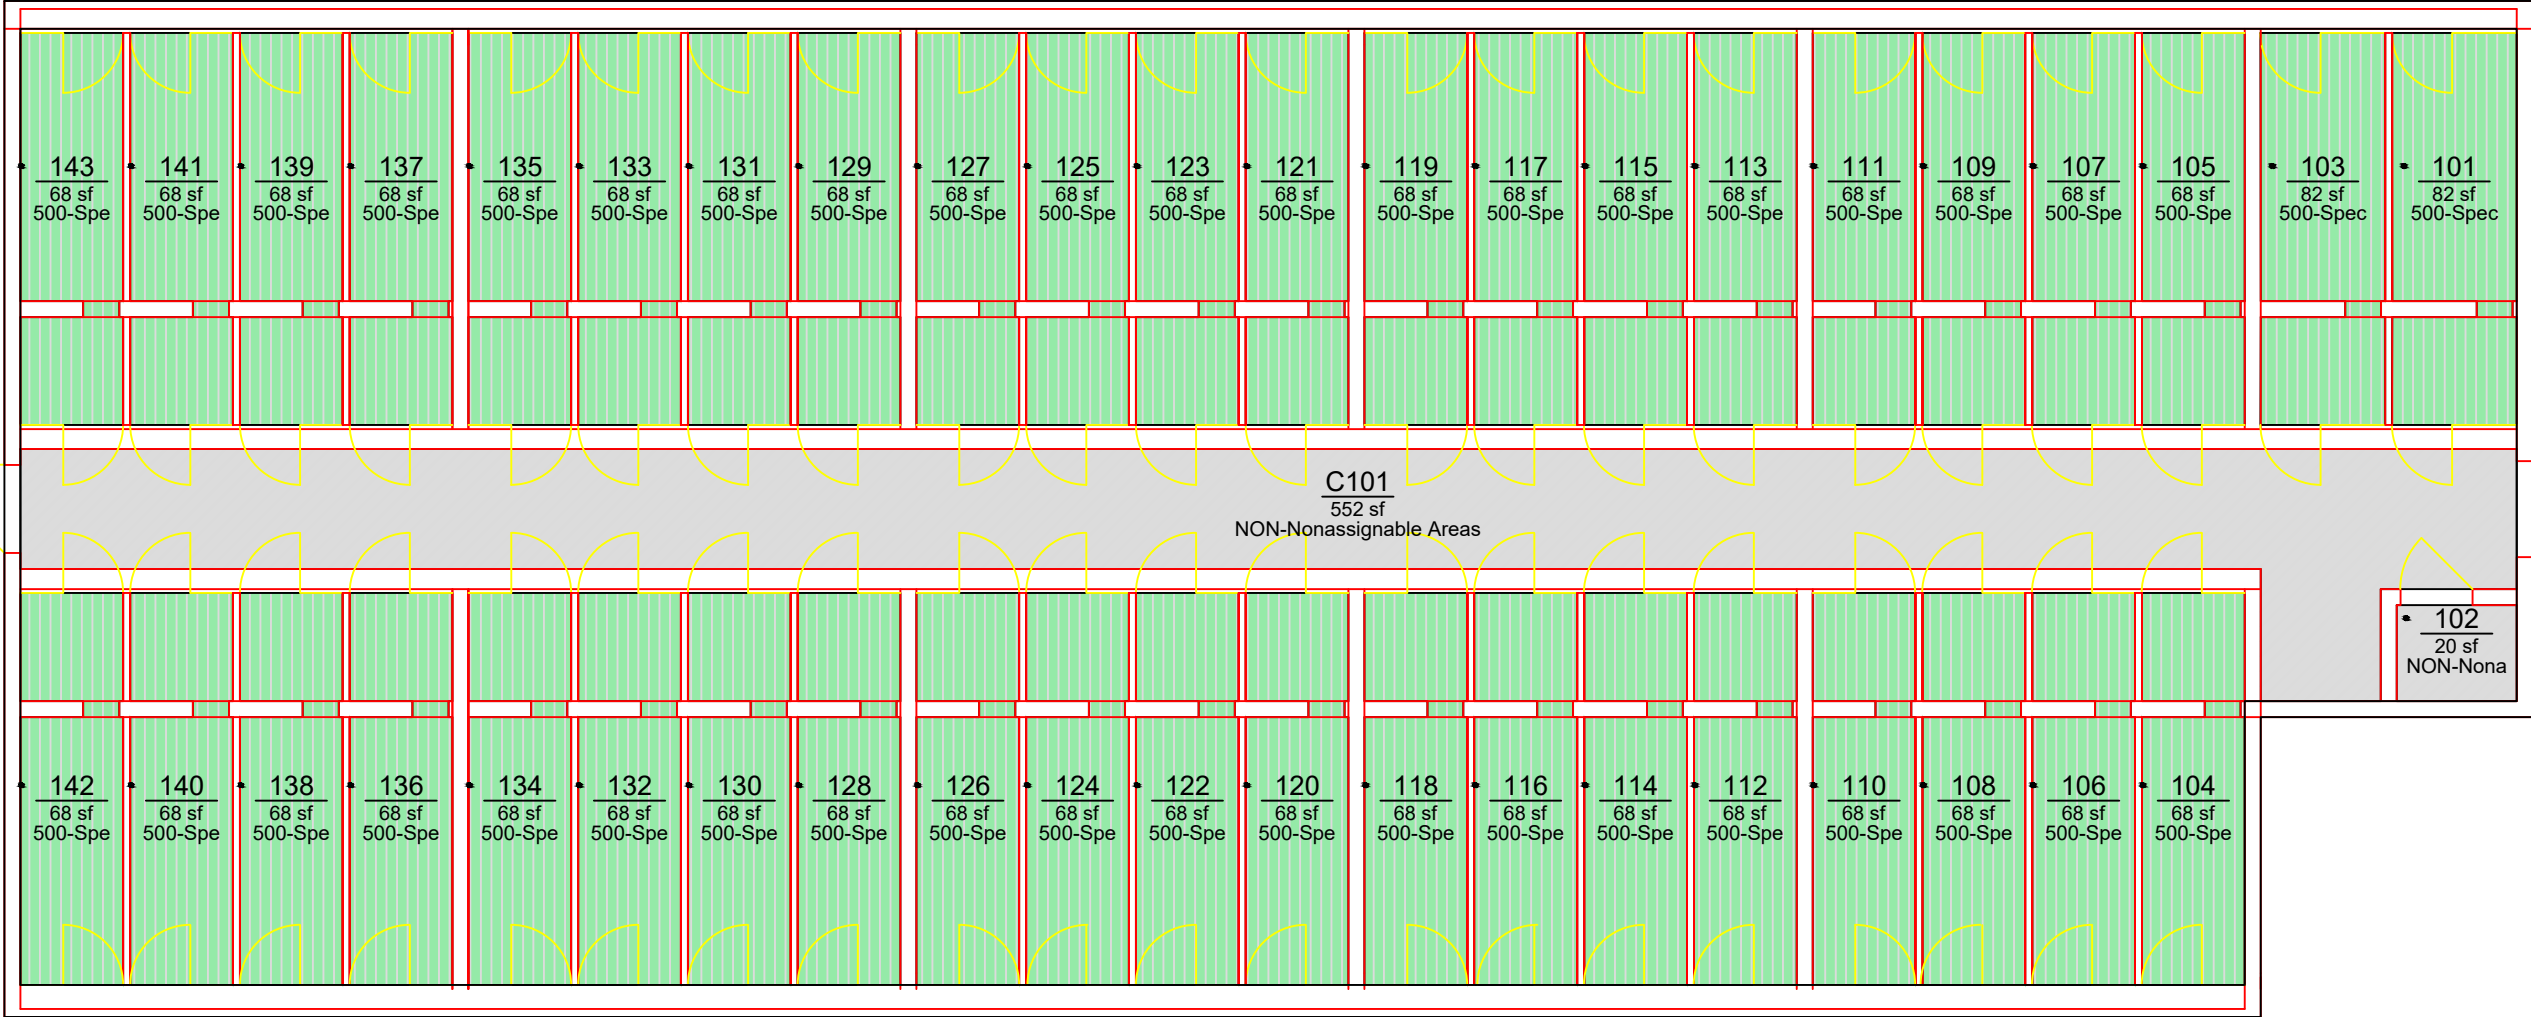

ROOM	ROOM CATEGORY	ROOM	ROOM CATEGORY	ROOM	ROOM CATEGORY
101	500-Special Use Facilities	121	500-Special Use Facilities	141	500-Special Use Facilities
102	NON-Nonassignable Areas	122	500-Special Use Facilities	142	500-Special Use Facilities
103	500-Special Use Facilities	123	500-Special Use Facilities	143	500-Special Use Facilities
104	500-Special Use Facilities	124	500-Special Use Facilities	End of chart	
105	500-Special Use Facilities	125	500-Special Use Facilities		
106	500-Special Use Facilities	126	500-Special Use Facilities		
107	500-Special Use Facilities	127	500-Special Use Facilities		
108	500-Special Use Facilities	128	500-Special Use Facilities		
109	500-Special Use Facilities	129	500-Special Use Facilities		
110	500-Special Use Facilities	130	500-Special Use Facilities		
111	500-Special Use Facilities	131	500-Special Use Facilities		
112	500-Special Use Facilities	132	500-Special Use Facilities		
113	500-Special Use Facilities	133	500-Special Use Facilities		
114	500-Special Use Facilities	134	500-Special Use Facilities		
115	500-Special Use Facilities	135	500-Special Use Facilities		
116	500-Special Use Facilities	136	500-Special Use Facilities		
117	500-Special Use Facilities	137	500-Special Use Facilities		
118	500-Special Use Facilities	138	500-Special Use Facilities		
119	500-Special Use Facilities	139	500-Special Use Facilities		
120	500-Special Use Facilities	140	500-Special Use Facilities		



Office of the
University Architect
Facilities Management
1161 West Sanford Ave., Building 1
Auburn, AL 36849

ROOM CATEGORY
CVM Building B2
Level: 01

Building No.: AA_E1308
File Name: AA_E1308_01
Last Export: 05/30/2018
Report Created By: Ellen Doyle
Report Date: 09/10/2018