


ROOM CATEGORY		
	AREA	QTY
	264	1
TOTAL:		
	264	1
Floor Gross:		
	281	

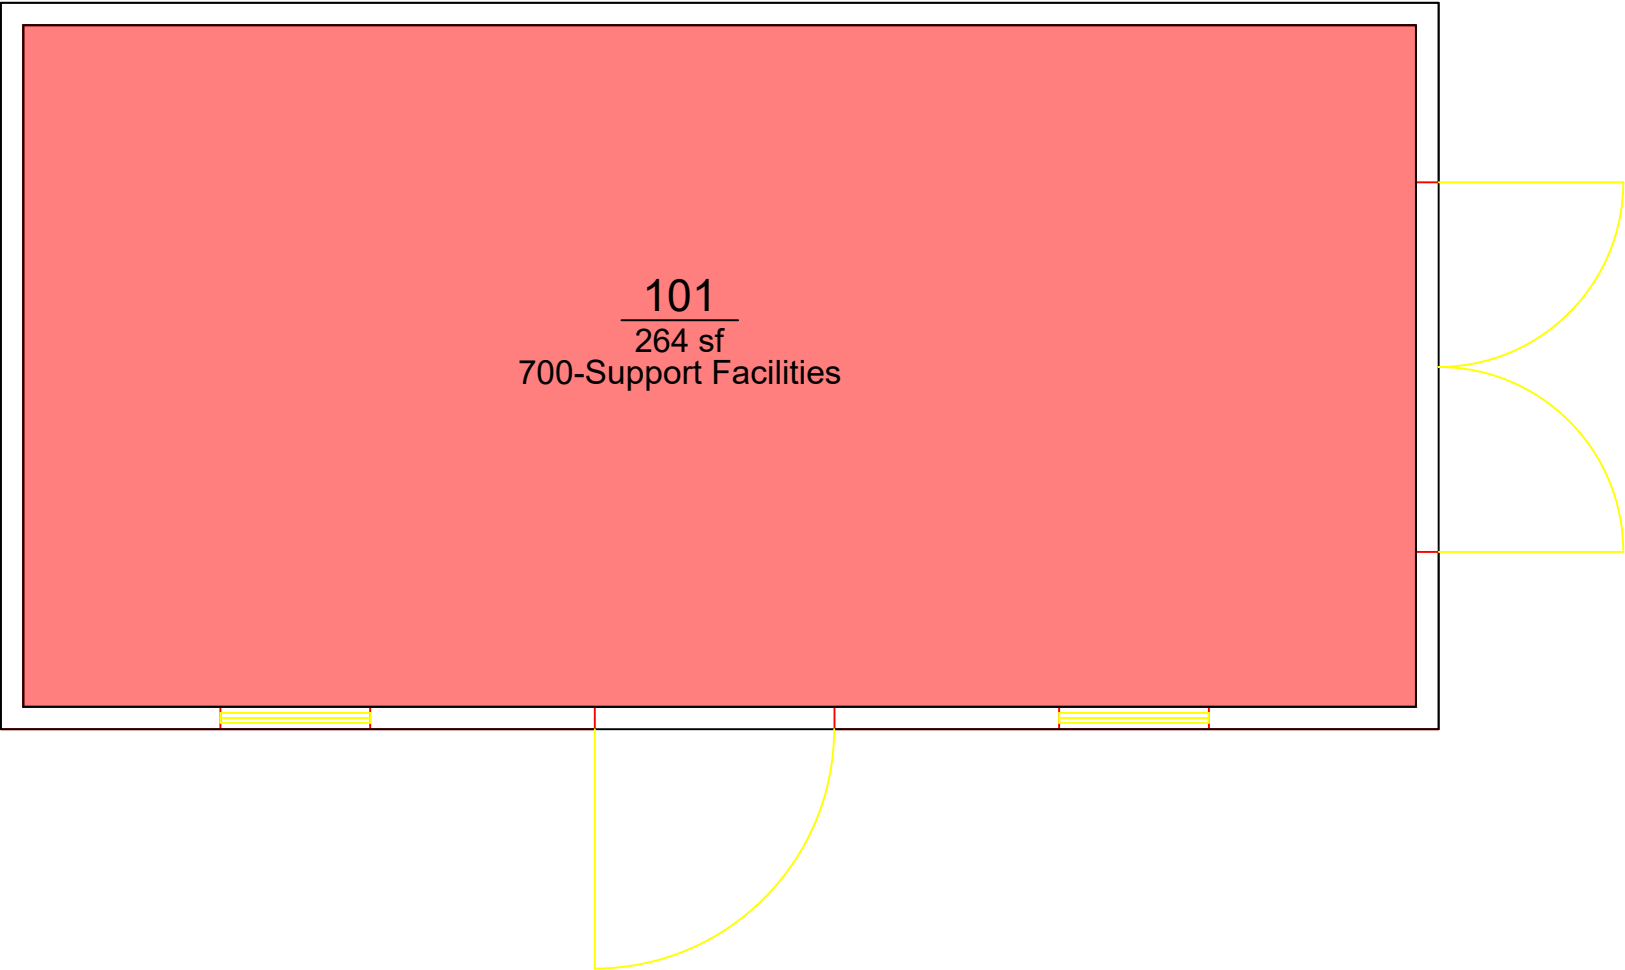

Office of the  
University Architect  
Facilities Management  
1161 West Samford Ave., Building 1  
Auburn, AL 36849

ROOM CATEGORY  
Building Services Contractor Shed

Building No.: AA\_E1310  
File Name: AA\_E1310\_01  
Last Export: 10/24/2016  
Report Created By: Ellen Doyle  
Report Date: 09/10/2018