
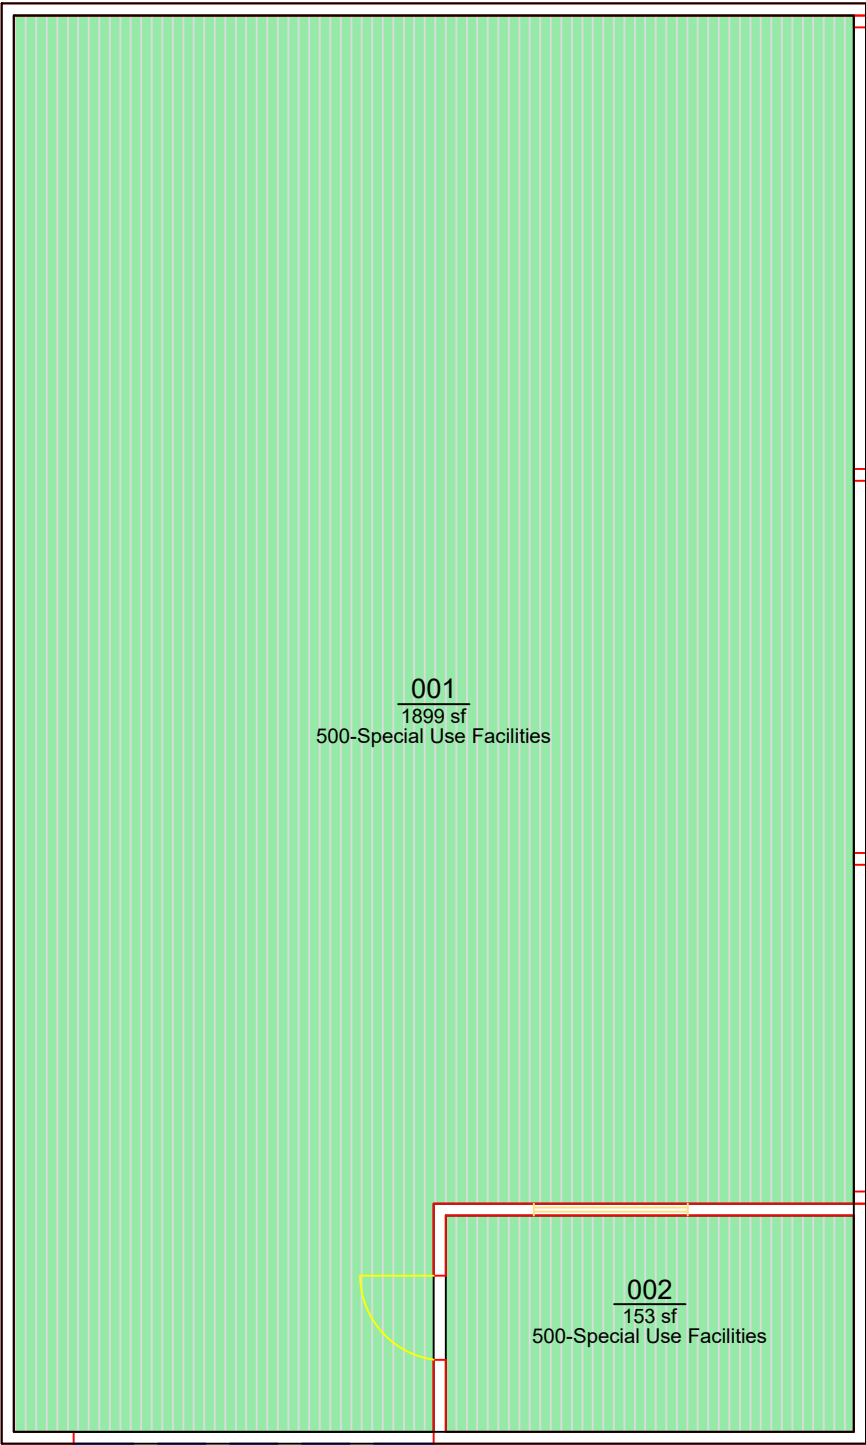


ROOM CATEGORY			
	500-Special Use Facilities	<u>AREA</u>	<u>QTY</u>
		2,052	2
	TOTAL:	2,052	2
	Floor Gross:	2,160	



ROOM CATEGORY

Barn, Assisted Reproductive Tech

Level: 01



Office of the
University Architect
Facilities Management
1161 West Samford Ave., Building 1
Auburn, AL 36849

Building No.: AA_F1004
File Name: AA_F1004_01
Last Export: 10/24/2016
Report Created By: Ellen Doyle
Report Date: 09/10/2018