


ROOM CATEGORY			
		AREA	QTY
	300-Office Facilities	3,666	21
	700-Support Facilities	9,581	6
	Non-Assignable Areas	1,708	15
TOTAL:		14,955	42
Floor Gross:		15,855	

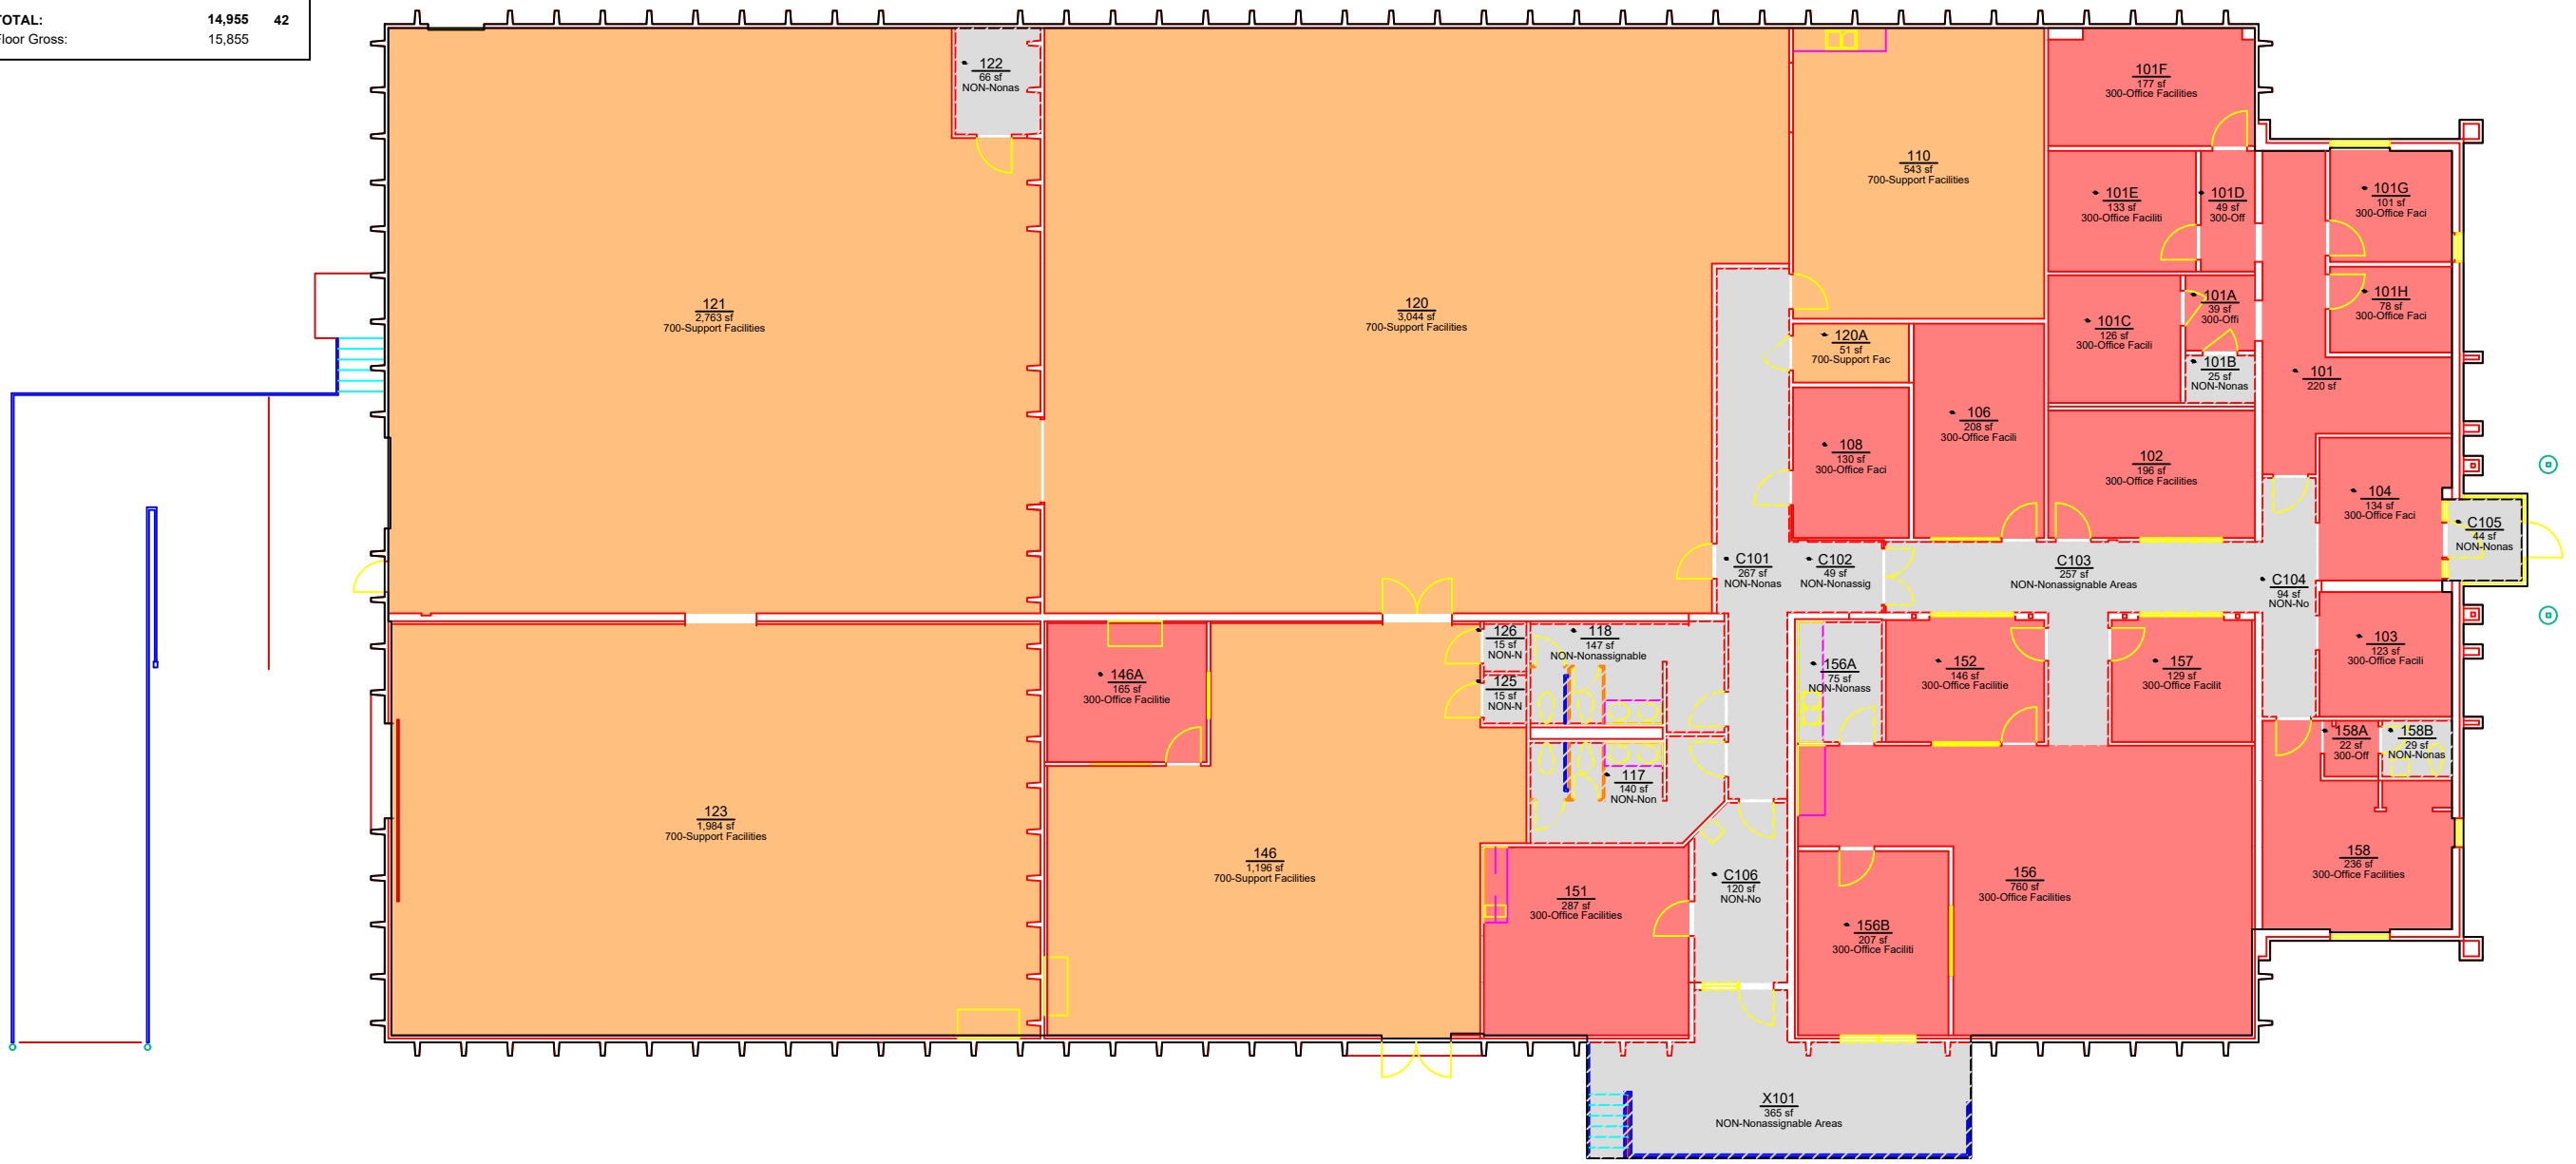

ROOM	ROOM CATEGORY
101	300-Office Facilities
101A	300-Office Facilities
101B	NON-Nonassignable Areas
101C	300-Office Facilities
101D	300-Office Facilities
101E	300-Office Facilities
101G	300-Office Facilities
101H	300-Office Facilities
103	300-Office Facilities
104	300-Office Facilities
106	300-Office Facilities
108	300-Office Facilities
117	NON-Nonassignable Areas
118	NON-Nonassignable Areas
120A	700-Support Facilities
122	NON-Nonassignable Areas
125	NON-Nonassignable Areas
126	NON-Nonassignable Areas



Office of the
University Architect
Facilities Management
1161 West Samford Ave., Building 1
Auburn, AL 36849

ROOM CATEGORY
Pumphrey Avenue Building
Level: 01

Building No.:	AA G0401
File Name:	AA G0401_01
Last Export:	01/13/2022
Report Created By:	Ellen Doyle
Report Date:	04/18/2022