


ROOM CATEGORY			
	AREA	QTY	
300-OFFICE FACILITIES	140	1	
300-Office Facilities	769	5	
700-Support Facilities	3,585	6	
Non-Assignable Areas	2,098	5	
TOTAL:	6,592	17	
Floor Gross:	7,149		

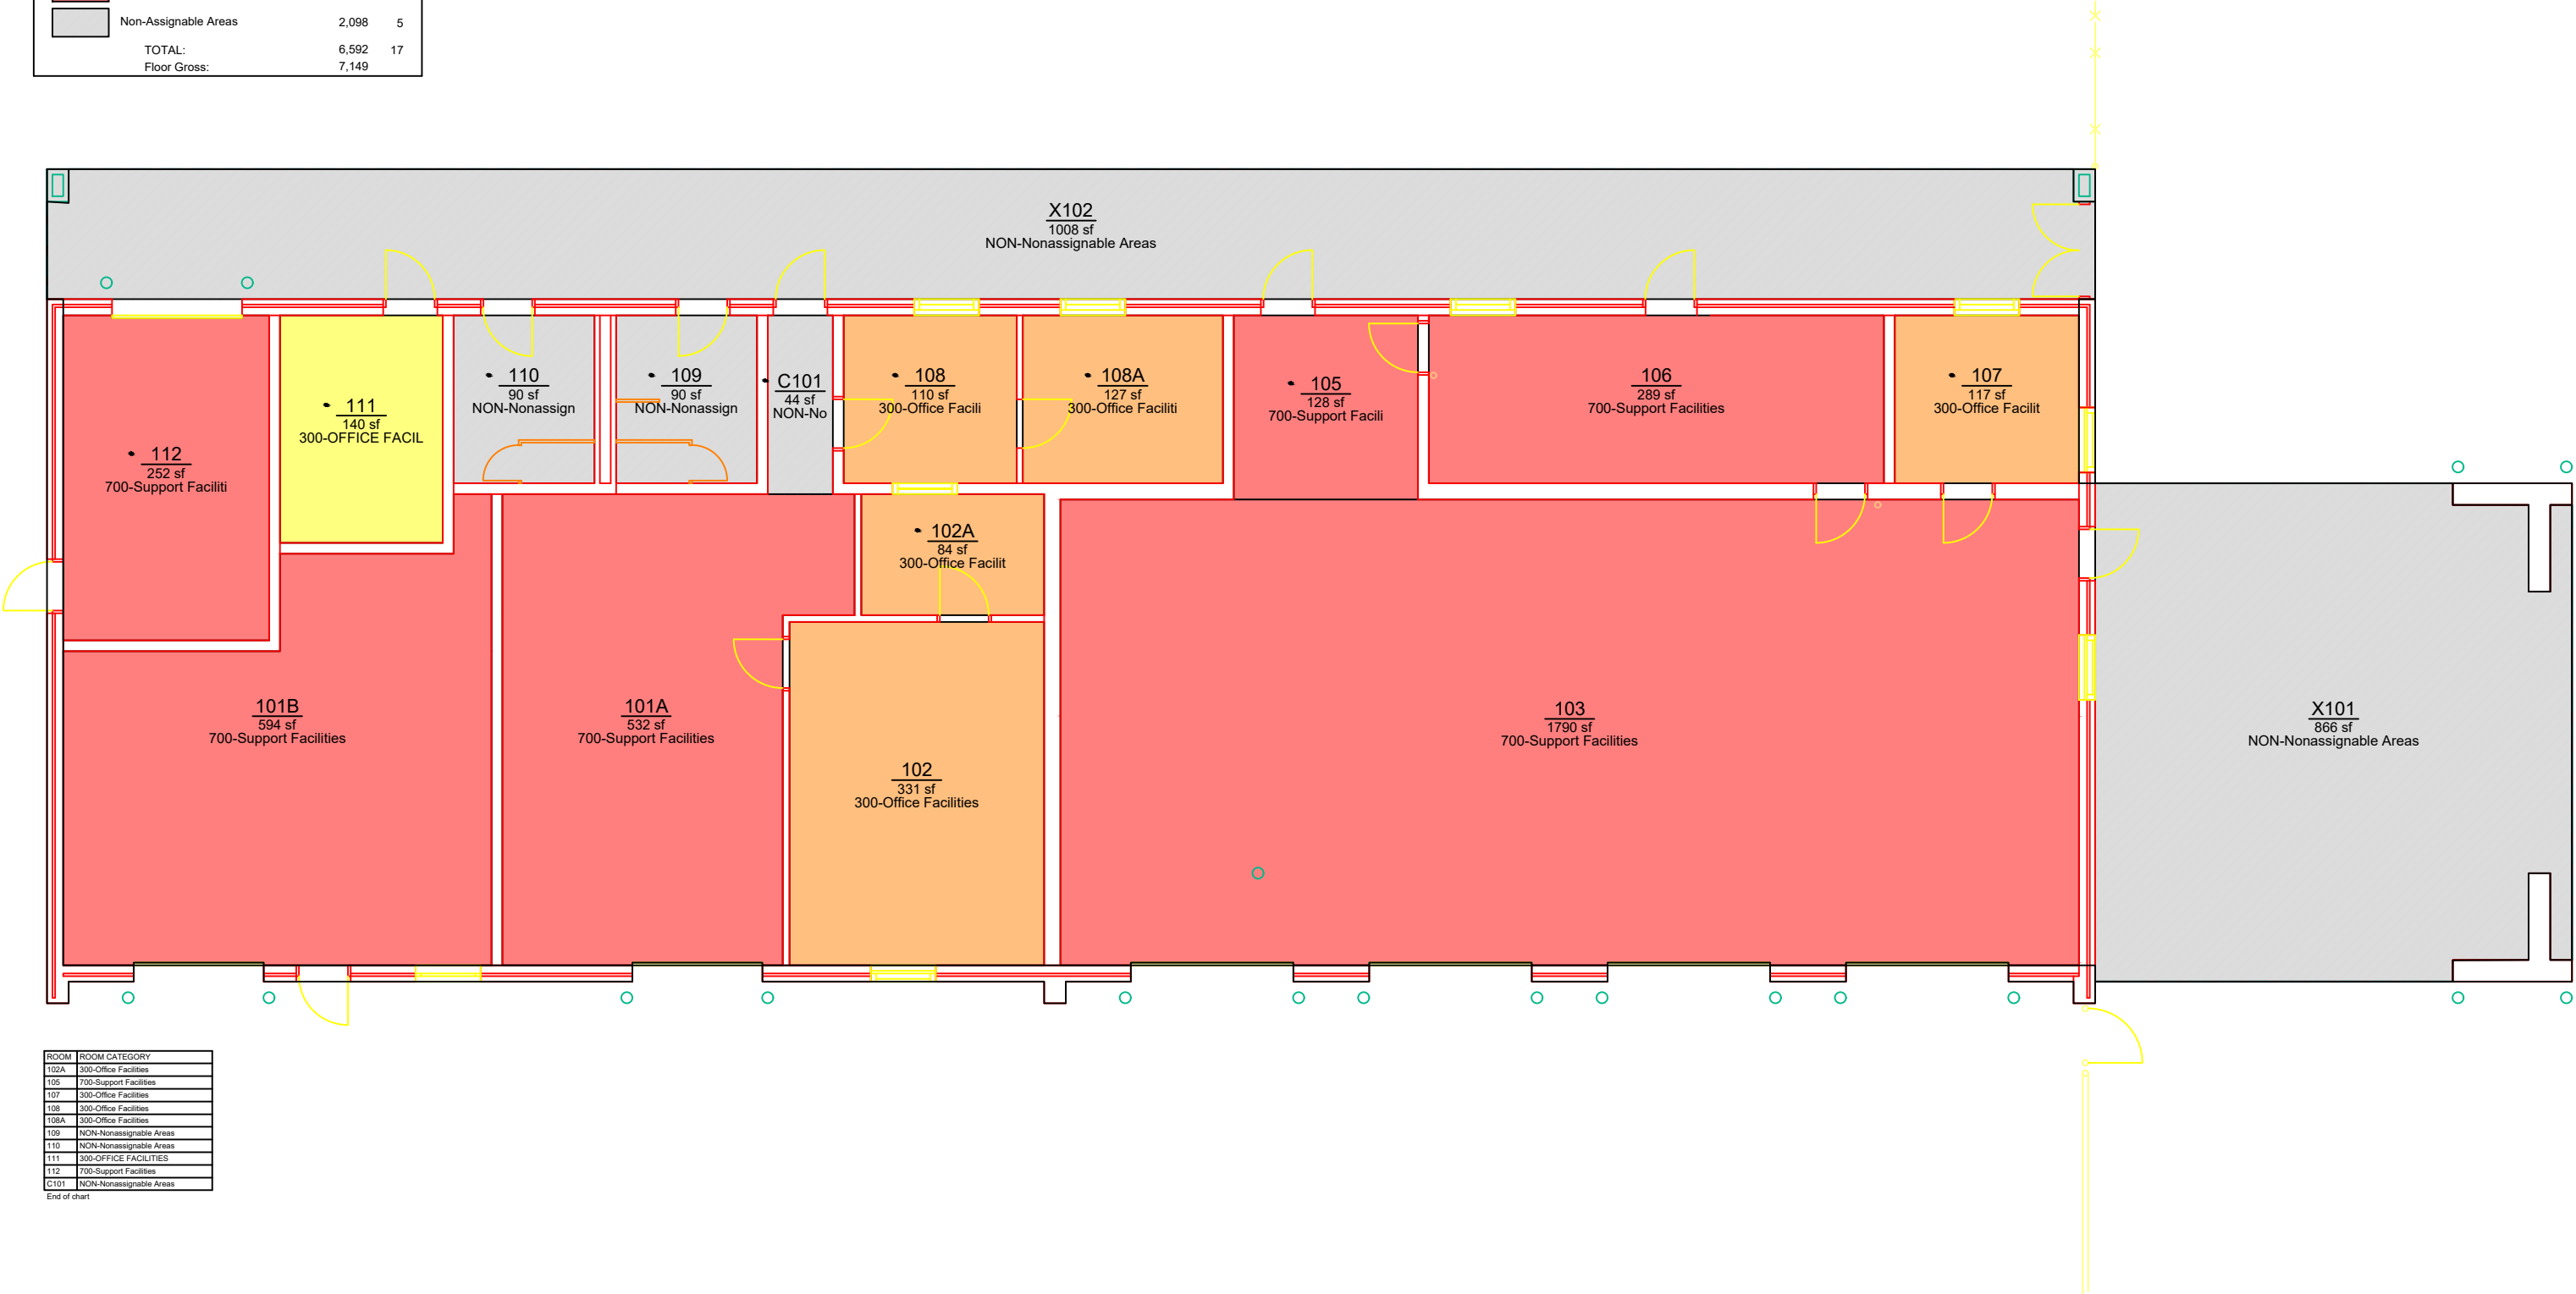

ROOM	ROOM CATEGORY
102A	300-Office Facilities
105	700-Support Facilities
107	300-Office Facilities
108	300-Office Facilities
108A	300-Office Facilities
109	NON-Nonassignable Areas
110	NON-Nonassignable Areas
111	300-OFFICE FACILITIES
112	700-Support Facilities
C101	NON-Nonassignable Areas
End of chart	



Office of the
University Architect
Facilities Management
1161 West Samford Ave., Building 1
Auburn, AL 36849

ROOM CATEGORY
Facilities Management 3
Level: 01

Building No.: AA_J0802
File Name: AA_J0802_01
Last Export: 08/12/2015
Report Created By: Ellen Doyle
Report Date: 05/13/2020