


ROOM CATEGORY		
	AREA	QTY
300-Office Facilities	570	4
700-Support Facilities	7,766	13
Non-Assignable Areas	1,980	10
TOTAL:	10,316	27
Floor Gross:	11,105	

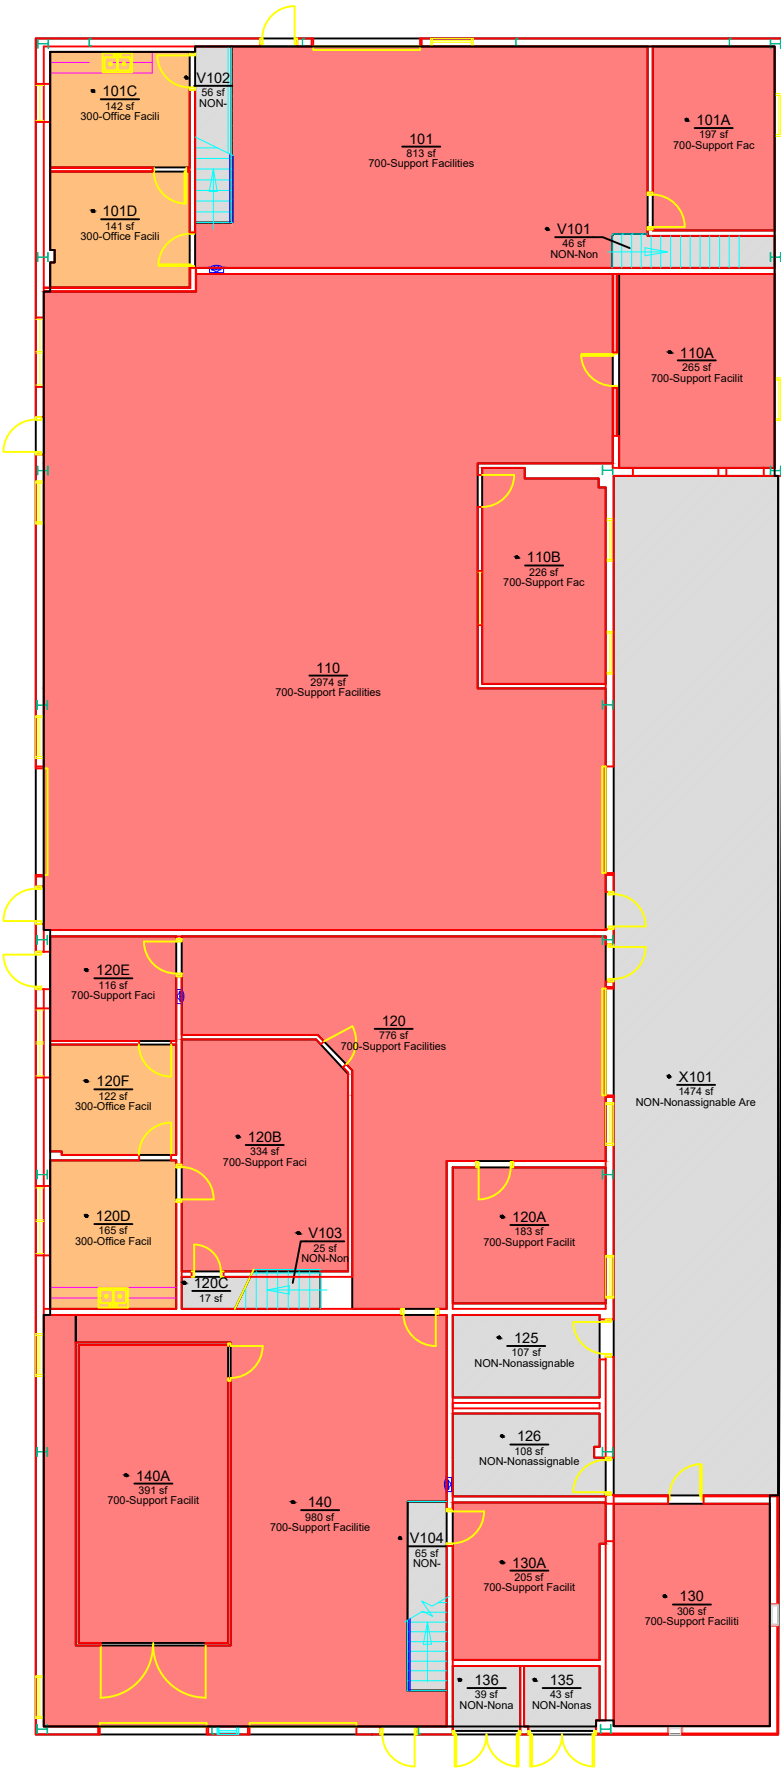

ROOM	ROOM CATEGORY
101A	700-Support Facilities
101C	300-Office Facilities
101D	300-Office Facilities
110A	700-Support Facilities
110B	700-Support Facilities
120A	700-Support Facilities
120B	700-Support Facilities
120C	NON-Nonassignable Areas
120D	300-Office Facilities
120E	700-Support Facilities
120F	300-Office Facilities
125	NON-Nonassignable Areas
126	NON-Nonassignable Areas
130	700-Support Facilities
130A	700-Support Facilities
135	NON-Nonassignable Areas
136	NON-Nonassignable Areas
140	700-Support Facilities
140A	700-Support Facilities
V101	NON-Nonassignable Areas
V102	NON-Nonassignable Areas
V103	NON-Nonassignable Areas
V104	NON-Nonassignable Areas
X101	NON-Nonassignable Areas
End of chart	



Office of the
University Architect
Facilities Management
1161 West Samford Ave., Building 1
Auburn, AL 36849

ROOM CATEGORY
Facilities Management 5
Level: 01

Building No.:	AA_J0803
File Name:	AA_J0803_01
Last Export:	10/02/2019
Report Created By:	Ellen Doyle
Report Date:	04/29/2020