


ROOM CATEGORY		
	AREA	QTY
700-Support Facilities	1,712	4
Non-Assignable Areas	217	4
TOTAL:	1,929	8
Floor Gross:	2,538	



ROOM	ROOM CATEGORY
101B	700-Support Facilities
101E	700-Support Facilities
140B	700-Support Facilities
220	700-Support Facilities
VM101	NON-Nonassignable Areas
VM102	NON-Nonassignable Areas
VM103	NON-Nonassignable Areas
VM104	NON-Nonassignable Areas

End of chart

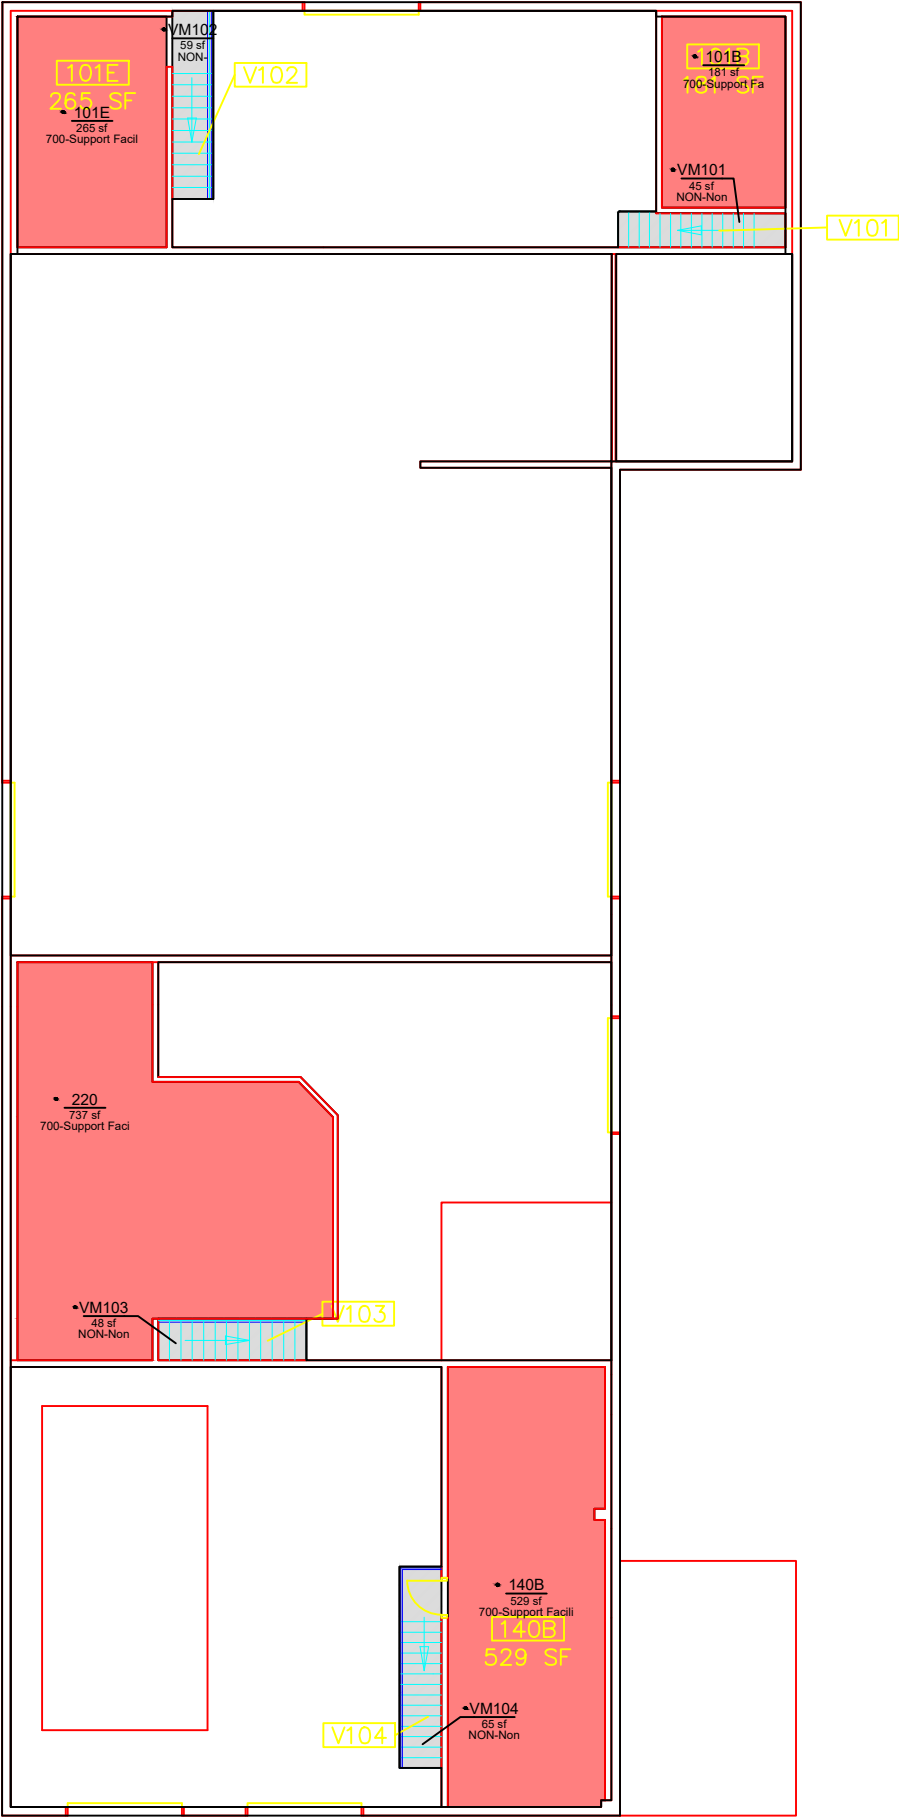

Office of the
University Architect
Facilities Management
1161 West Samford Ave., Building 1
Auburn, AL 36849

ROOM CATEGORY

Facilities Management 5

Mezzanine

Building No.: AA_J0803
File Name: AA_J0803_M1
Last Export: 10/02/2019
Report Created By: Ellen Doyle
Report Date: 04/29/2020