


ROOM CATEGORY			
	AREA	QTY	
<div></div> 300-Office Facilities	1,581	13	
<div></div> Non-Assignable Areas	248	2	
TOTAL:	1,829	15	
Floor Gross:	1,960		

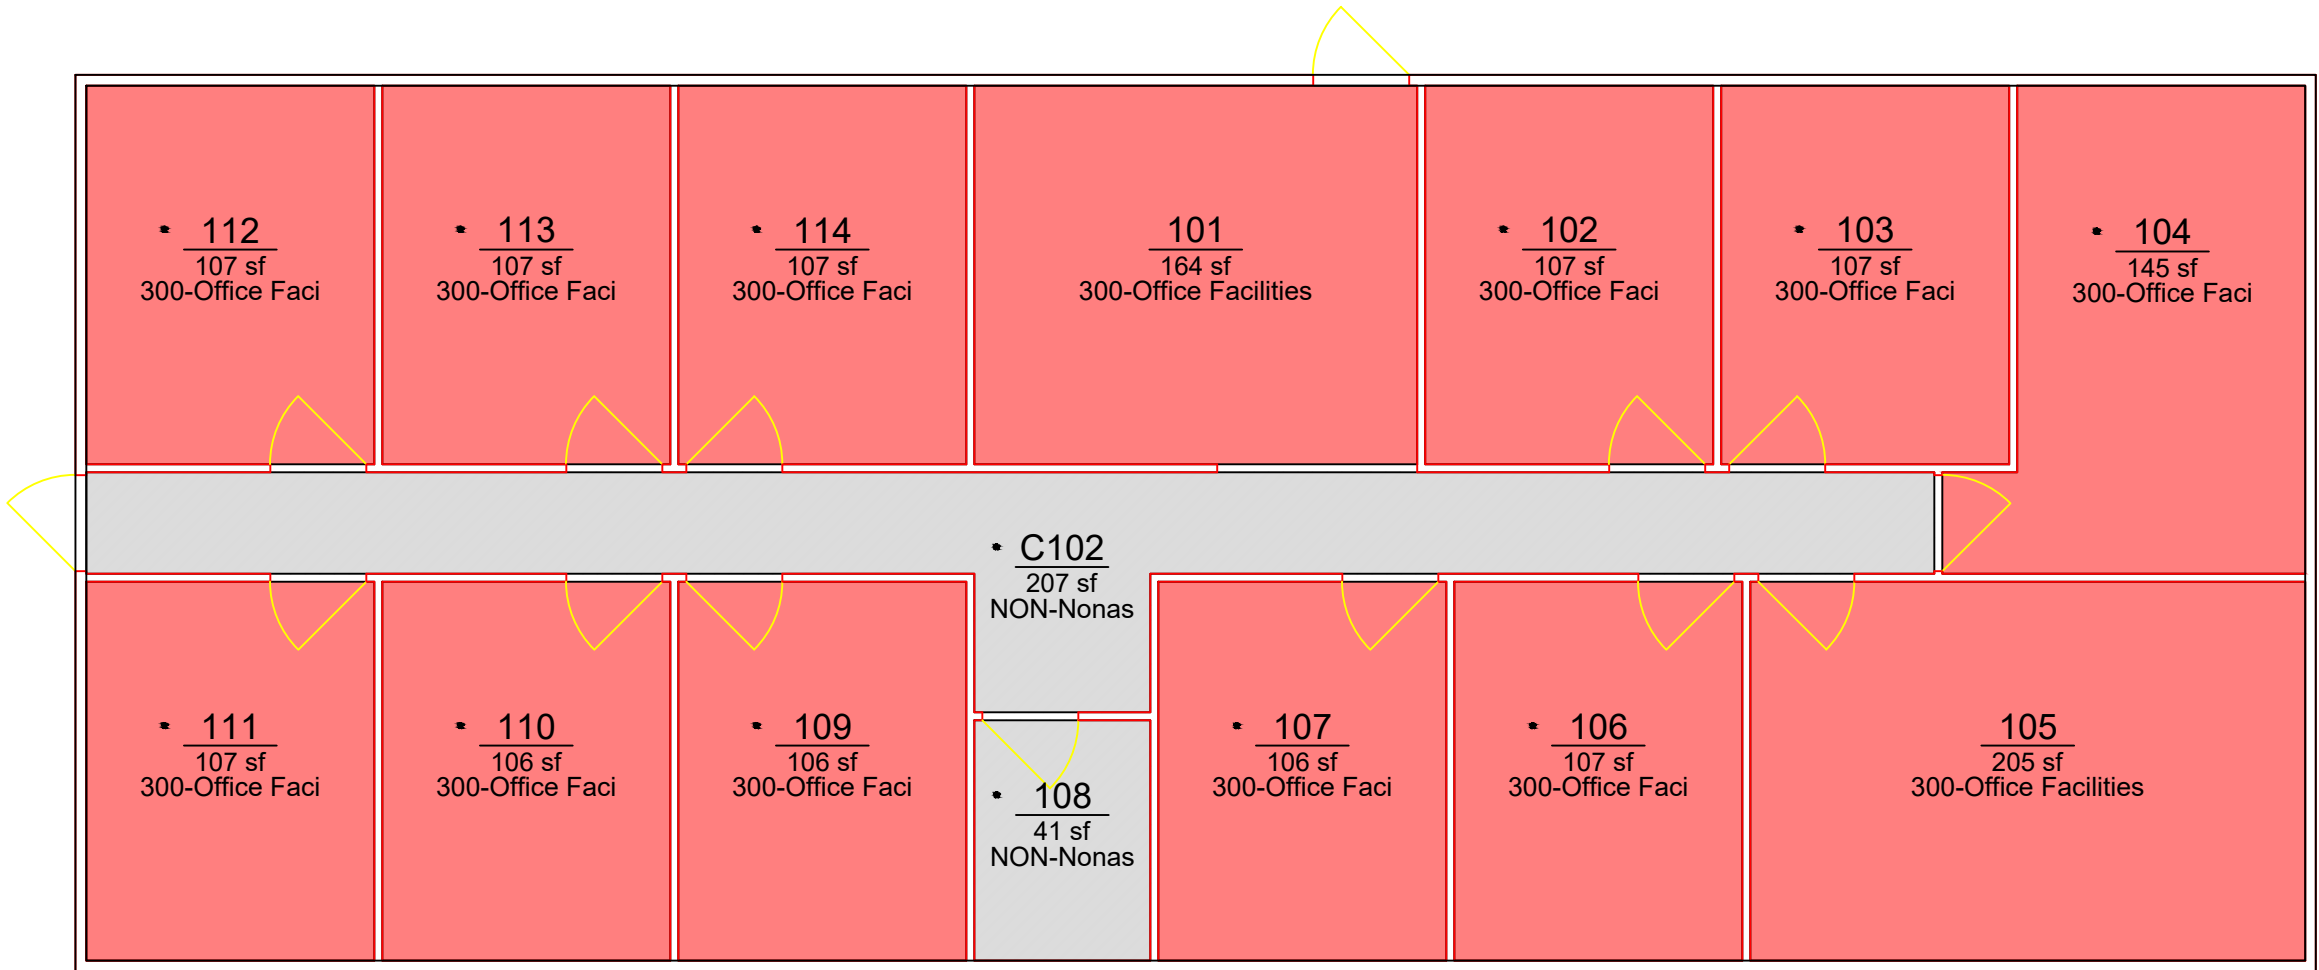

ROOM	ROOM CATEGORY
102	300-Office Facilities
103	300-Office Facilities
104	300-Office Facilities
106	300-Office Facilities
107	300-Office Facilities
108	NON-Nonassignable Areas
109	300-Office Facilities
110	300-Office Facilities
111	300-Office Facilities
112	300-Office Facilities
113	300-Office Facilities
114	300-Office Facilities
C102	NON-Nonassignable Areas
End of chart	



Office of the
University Architect
Facilities Management
1161 West Samford Ave., Building 1
Auburn, AL 36849

ROOM CATEGORY
Facilities Mgmt Trailer 2
Level: 01

Building No.: AA_J0902
File Name: AA_J0902_01
Last Export: 08/12/2015
Report Created By: Ellen Doyle
Report Date: 09/10/2018