


ROOM CATEGORY			
		AREA	QTY
<div></div>	300-Office Facilities	2,032	13
<div></div>	700-Support Facilities	4,252	10
<div></div>	Non-Assignable Areas	1,269	5
TOTAL:		7,553	28
Floor Gross:		8,160	



ROOM	ROOM CATEGORY
102	300-Office Facilities
102A	300-Office Facilities
103	300-Office Facilities
103A	300-Office Facilities
104	300-Office Facilities
104A	300-Office Facilities
106	NON-Nonassignable Areas
107	NON-Nonassignable Areas
108	300-Office Facilities
109	300-Office Facilities
110	700-Support Facilities
111	300-Office Facilities
112	700-Support Facilities
113	700-Support Facilities
114	700-Support Facilities
117	700-Support Facilities
118	700-Support Facilities
119	300-Office Facilities
120	700-Support Facilities
121	300-Office Facilities
C103	NON-Nonassignable Areas

End of chart

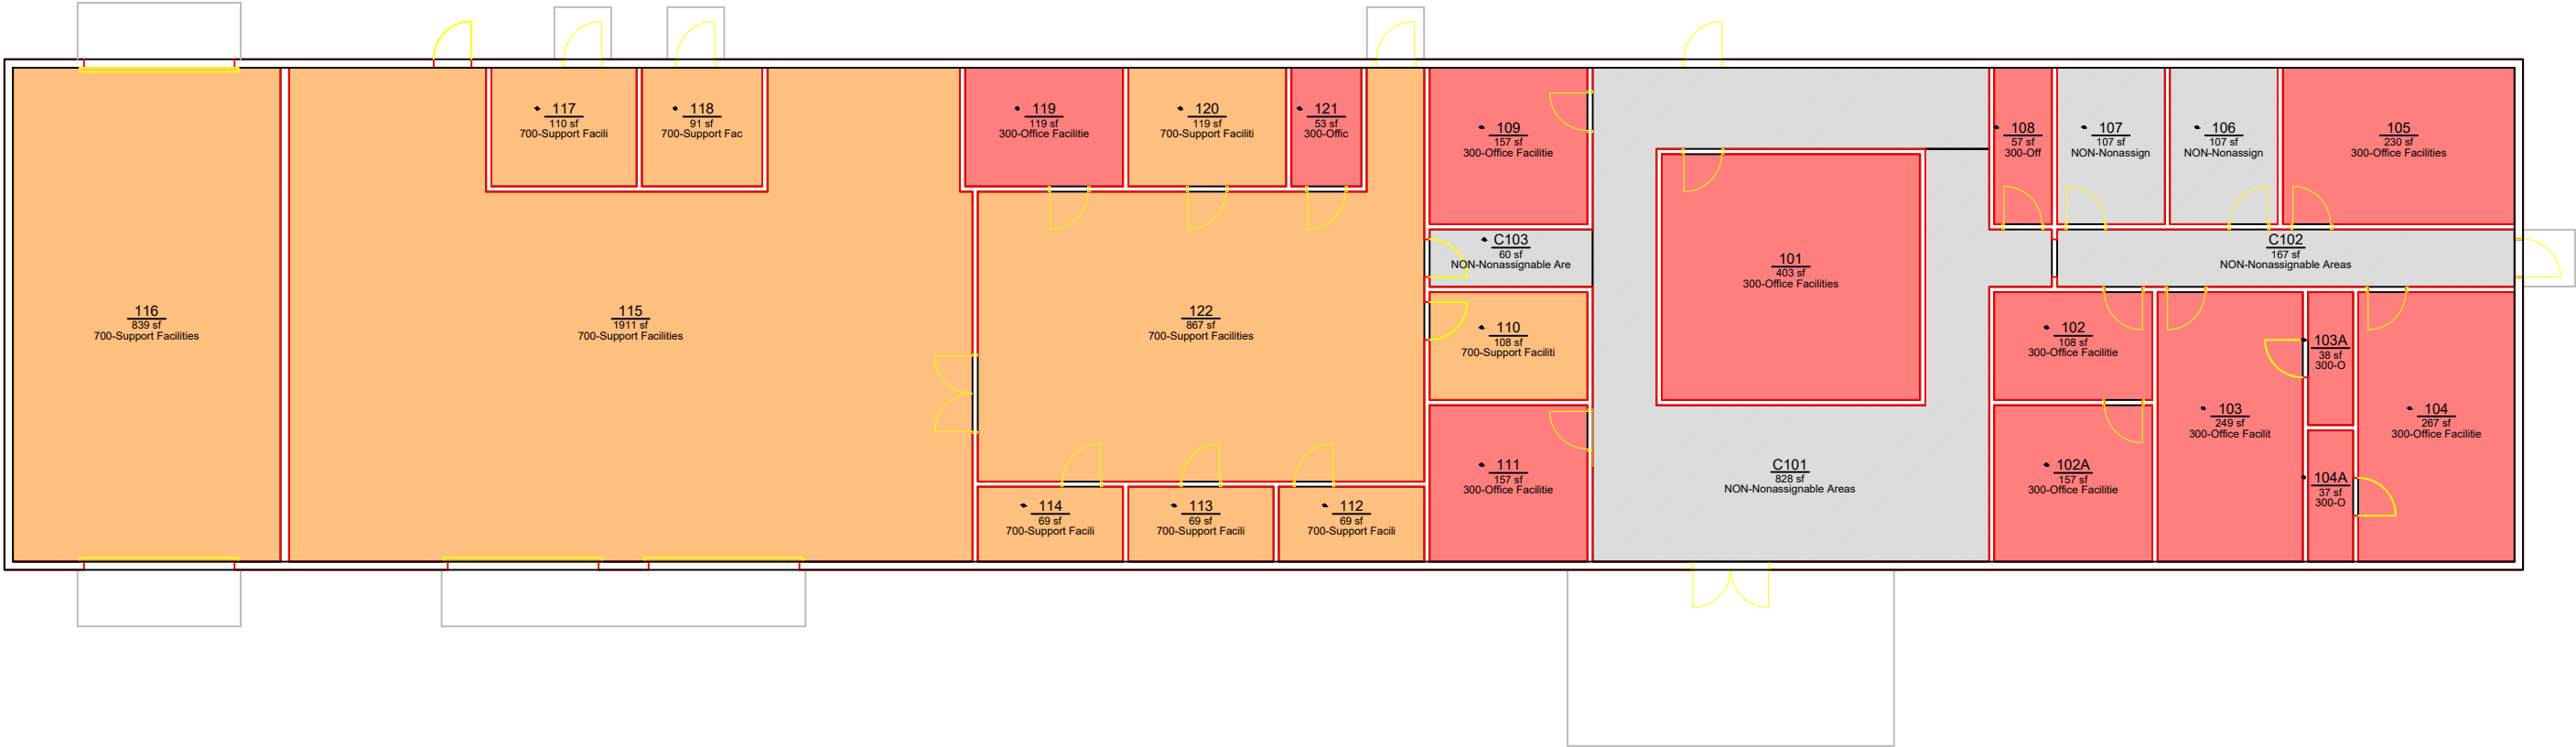

Office of the
University Architect
Facilities Management
1161 West Samford Ave., Building 1
Auburn, AL 36849

ROOM CATEGORY

Research Operations Shop/Office

Level: 01

Building No.: AA_M1806
File Name: AA_M1806_01
Last Export: 10/24/2016
Report Created By: Ellen Doyle
Report Date: 09/10/2018