


ROOM CATEGORY			
	AREA	QTY	
300-Office Facilities	389	4	
500-Special Use Facilities	6,839	19	
700-Support Facilities	319	4	
Non-Assignable Areas	3,982	16	
TOTAL:	11,529	43	
Floor Gross:	13,198		

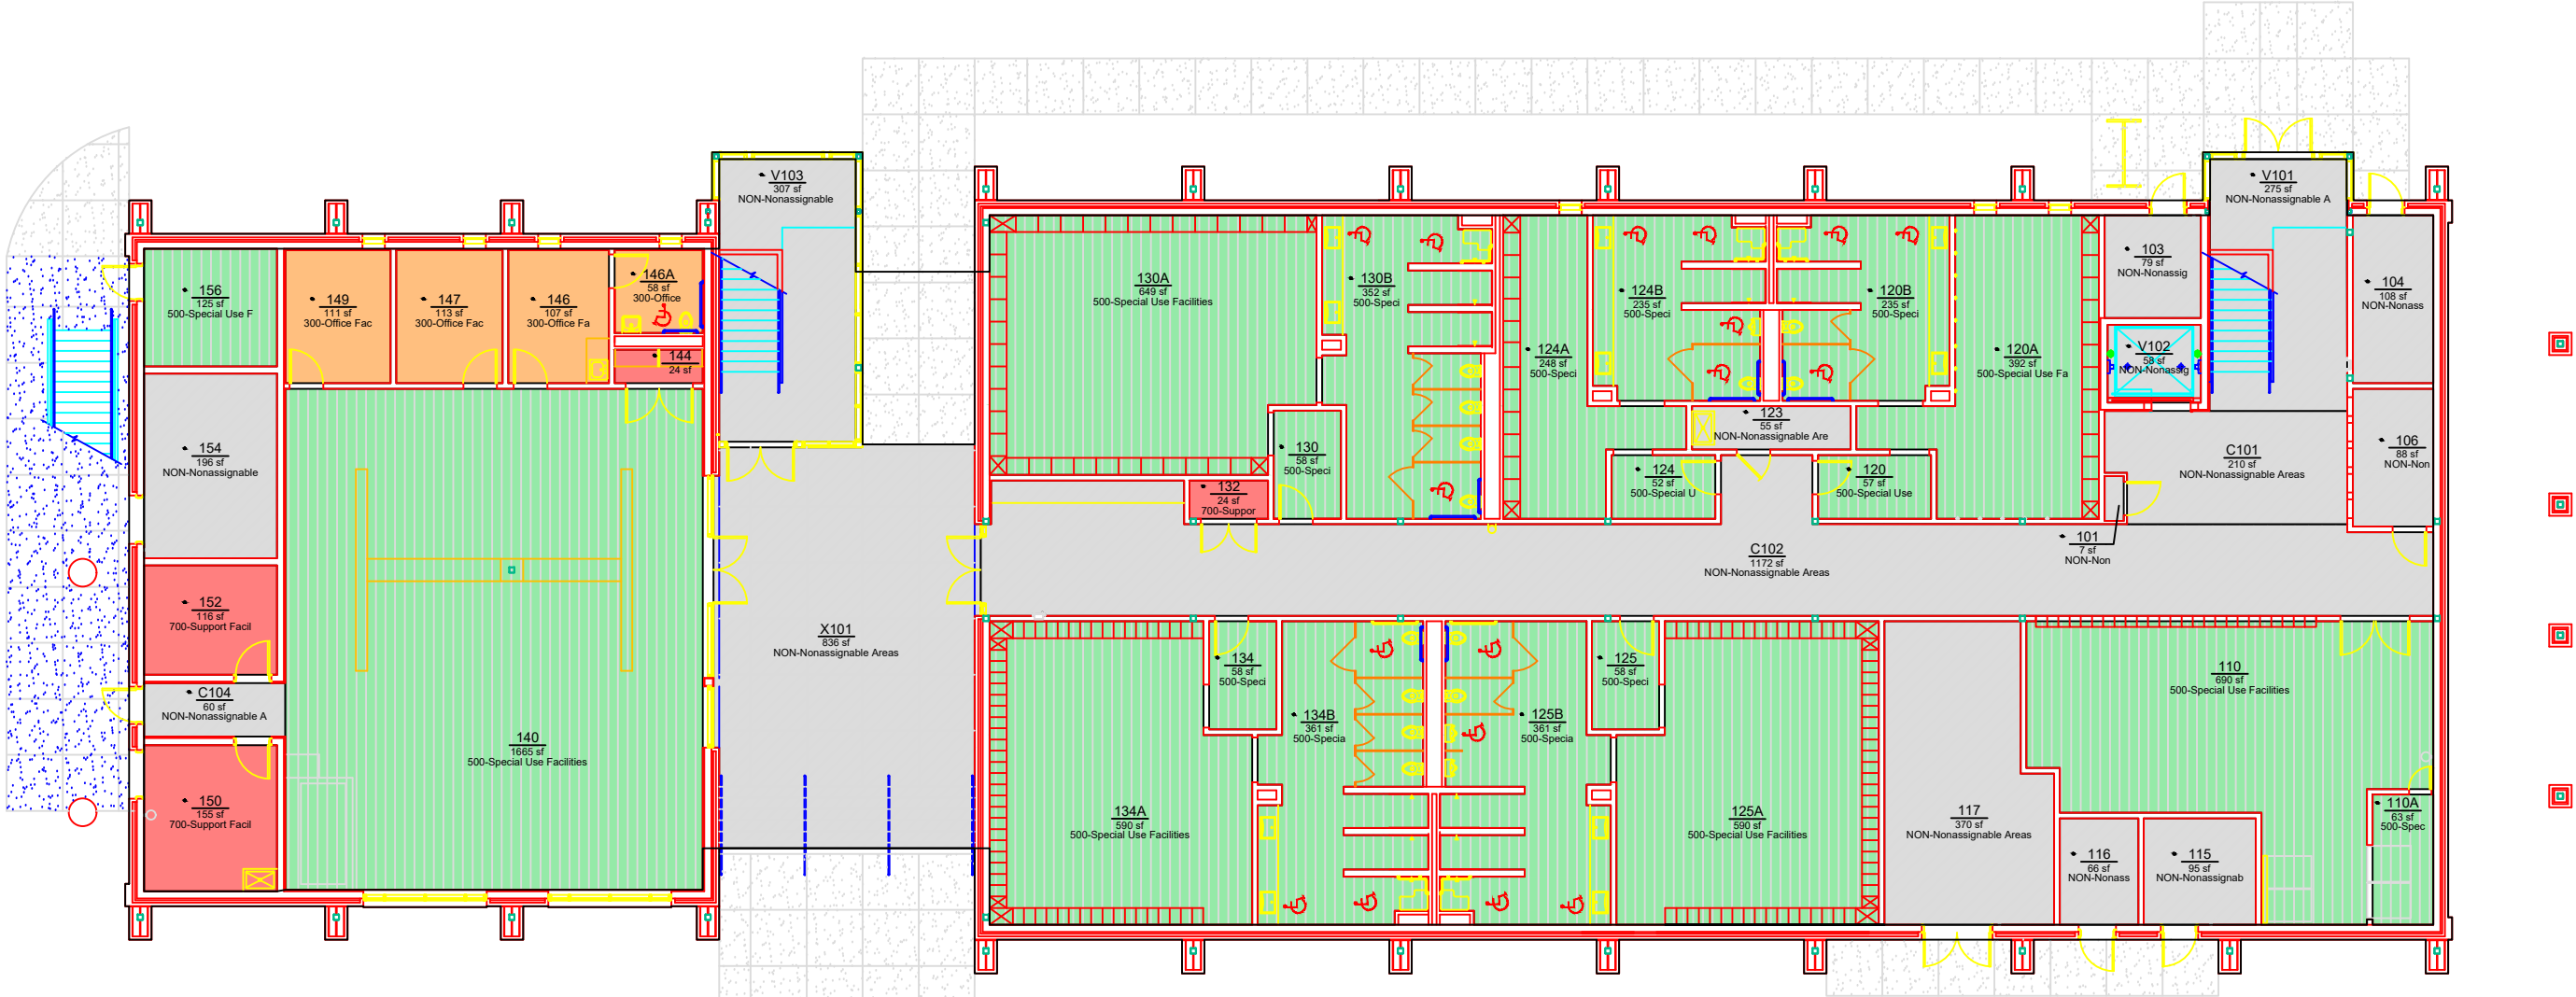

ROOM	ROOM CATEGORY	ROOM	ROOM CATEGORY
101	NON-Nonassignable Areas	146A	300-Office Facilities
103	NON-Nonassignable Areas	147	300-Office Facilities
104	NON-Nonassignable Areas	149	300-Office Facilities
106	NON-Nonassignable Areas	150	700-Support Facilities
110A	500-Special Use Facilities	162	700-Support Facilities
115	NON-Nonassignable Areas	154	NON-Nonassignable Areas
116	NON-Nonassignable Areas	156	500-Special Use Facilities
120	500-Special Use Facilities	C104	NON-Nonassignable Areas
120A	500-Special Use Facilities	V101	NON-Nonassignable Areas
120B	500-Special Use Facilities	V102	NON-Nonassignable Areas
123	NON-Nonassignable Areas	V103	NON-Nonassignable Areas
124	500-Special Use Facilities	End of chart	
124A	500-Special Use Facilities		
124B	500-Special Use Facilities		
125	500-Special Use Facilities		
125B	500-Special Use Facilities		
130	500-Special Use Facilities		
130B	500-Special Use Facilities		
132	700-Support Facilities		
134	500-Special Use Facilities		
134B	500-Special Use Facilities		
144	700-Support Facilities		
146	300-Office Facilities		



Office of the
University Architect
Facilities Management
1161 West Samford Ave., Building 1
Auburn, AL 36849

ROOM CATEGORY
Soccer & Track Facility
Level: 01

Building No.: AA_Q1002
File Name: AA_Q1002_01
Last Export: 08/13/2015
Report Created By: Ellen Doyle
Report Date: 09/10/2018