


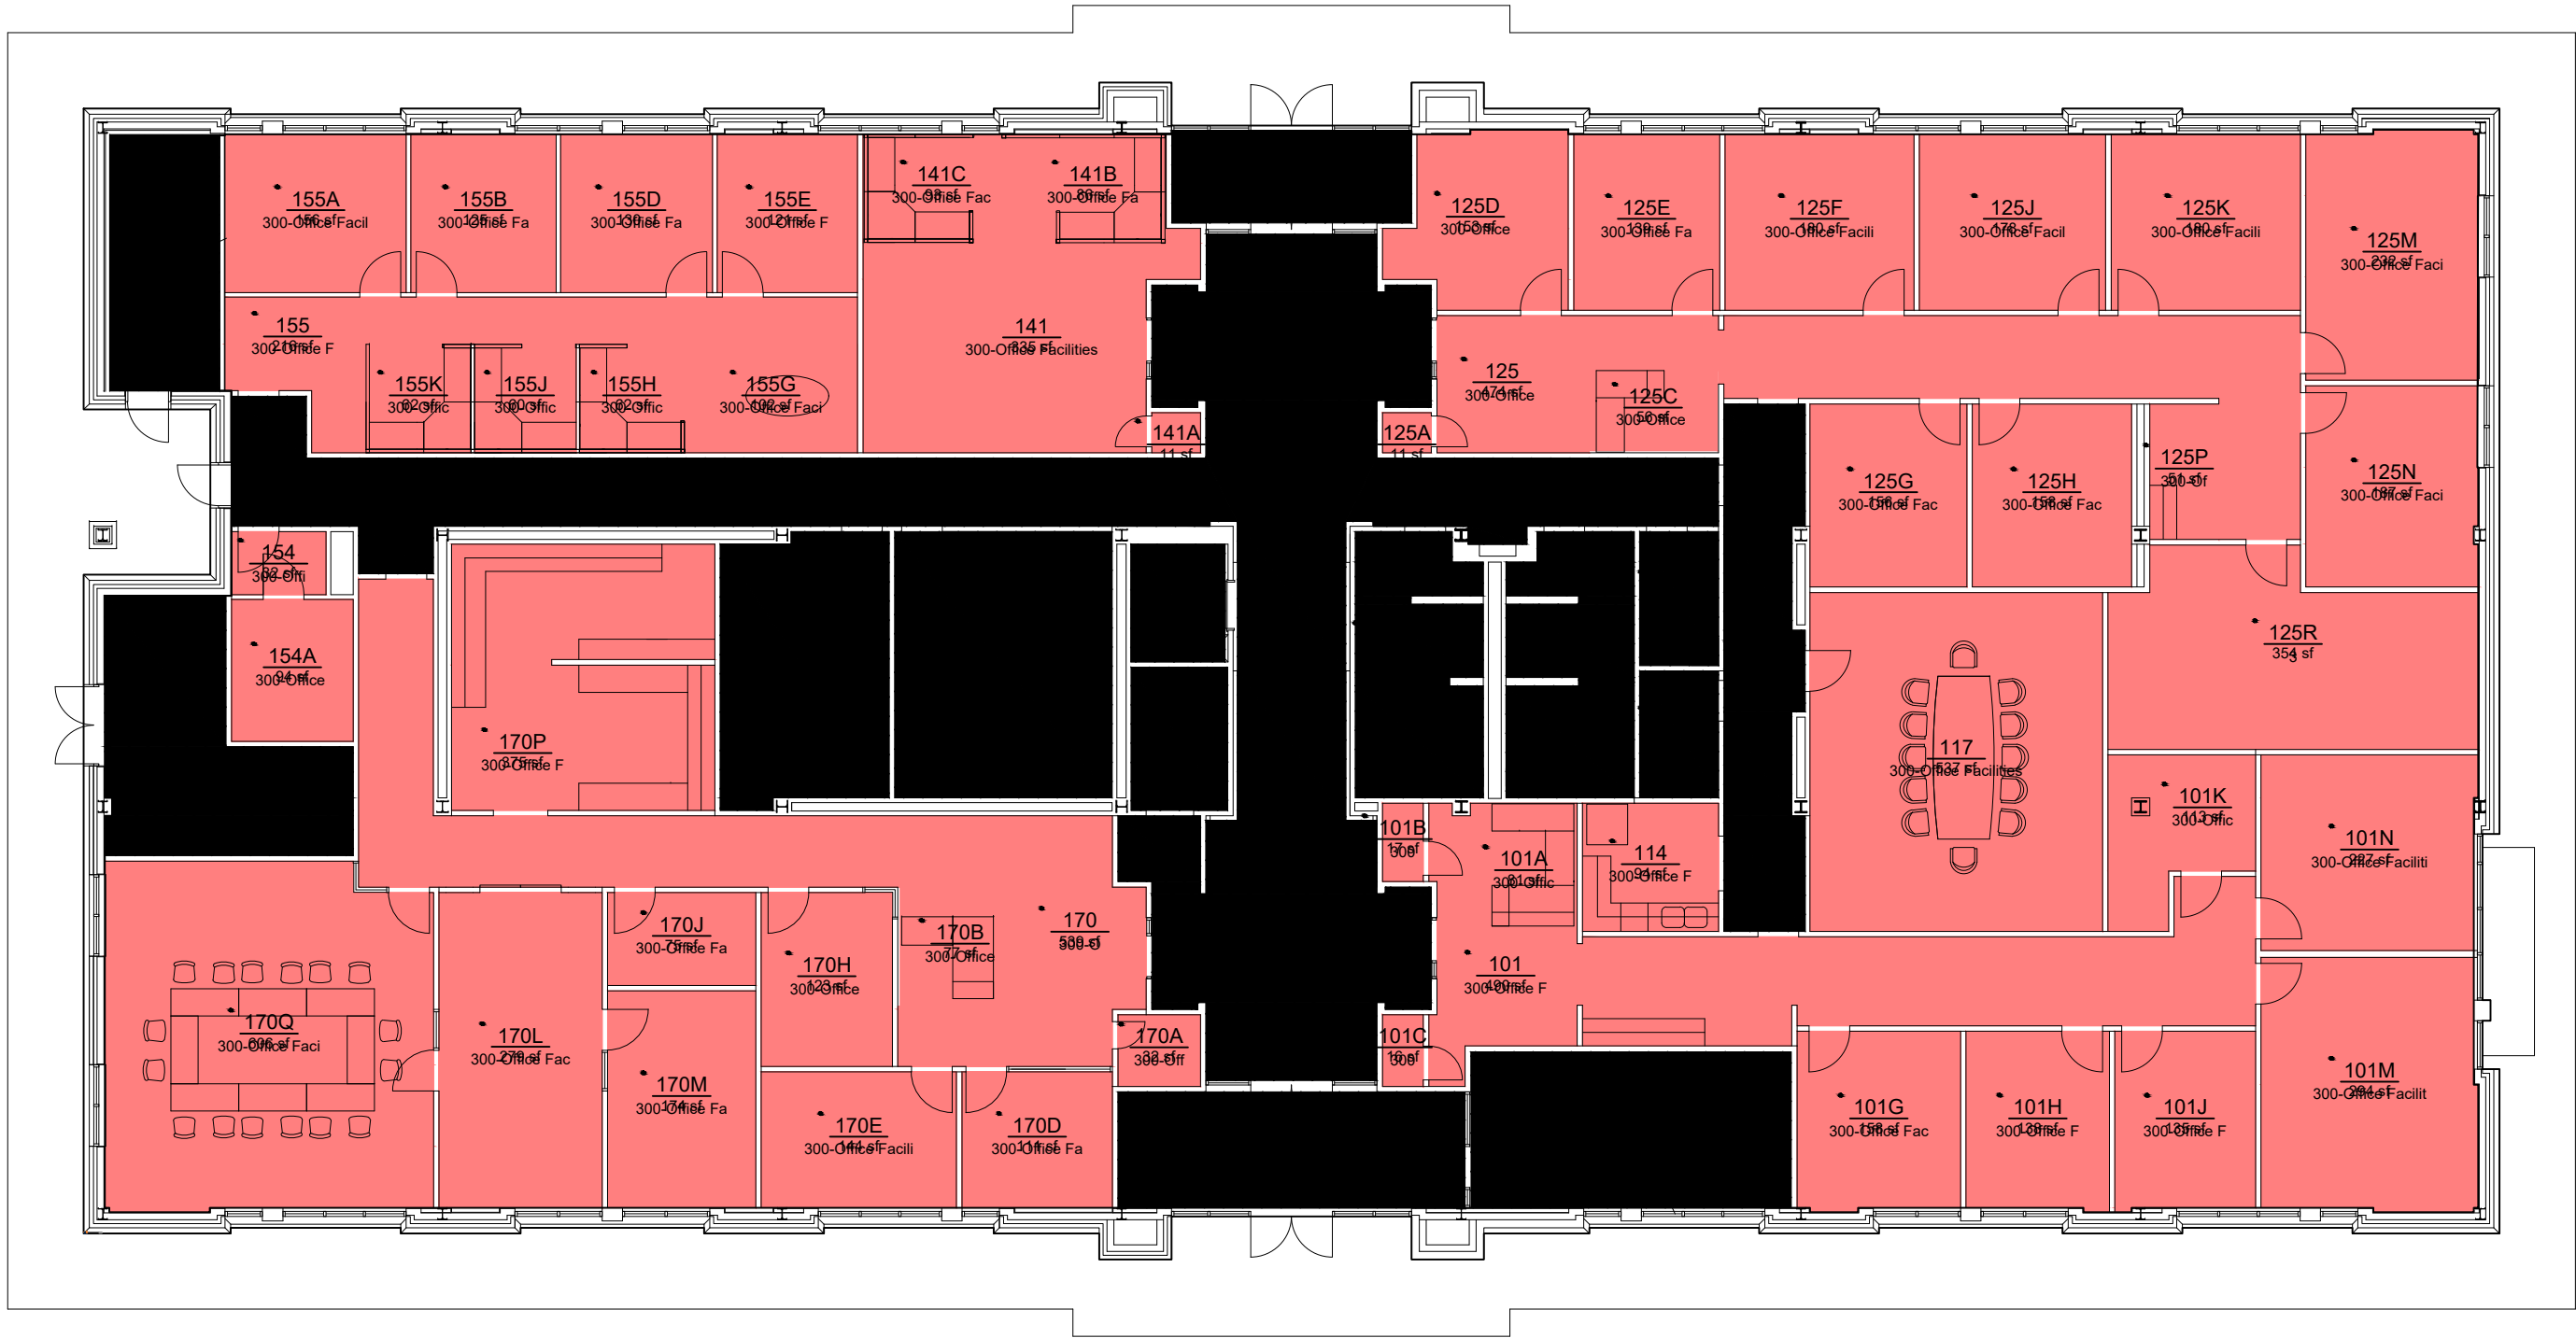

ROOM	ROOM
101	300-O
101A	300-O
101B	300-O
101C	300-O
101G	300-O
101H	300-O
101J	300-O
101K	300-O
101M	300-O
101N	300-O
114	300-O
116	NON-F
120	NON-F
122	NON-F
124	NON-F
125	300-O
125A	300-O
125C	300-O
125D	300-O
125E	300-O
125F	300-O
125G	300-O
125H	300-O
125J	300-O
125K	300-O
125M	300-O
125N	300-O
125P	300-O
125R	300-O
141A	300-O
141B	300-O
141C	300-O
144	NON-F
146	NON-F
154	300-O
154A	300-O
155	300-O
155A	300-O
155B	300-O
155D	300-O
155E	300-O
155G	300-O
155H	300-O
155J	300-O
155K	300-O
170	300-O
170A	300-O
170B	300-O
170D	300-O
170E	300-O
170H	300-O
170J	300-O
170L	300-O
170M	300-O
170P	300-O
170Q	300-O
175	NON-F
180	NON-F
C102	NON-F
C103	NON-F
C105	NON-F
V101	NON-F
V103	NON-F

End of chart



Office of the
University Architect
Facilities Management
1161 West Samford Ave., Building 1
Auburn, AL 36849

ROOM CATEGORY ARTF Building

Building No.: AA Q1701
File Name: AA Q1701_01
Last Export: 12/16/2021
Report Created By: Ellen Doyle
Report Date: 04/18/2022