


ROOM CATEGORY		
<div></div>	700-Support Facilities	AREA QTY
		59,110 1
<div></div>	Non-Assignable Areas	1,289 11
	TOTAL:	60,399 12
	Floor Gross:	61,819

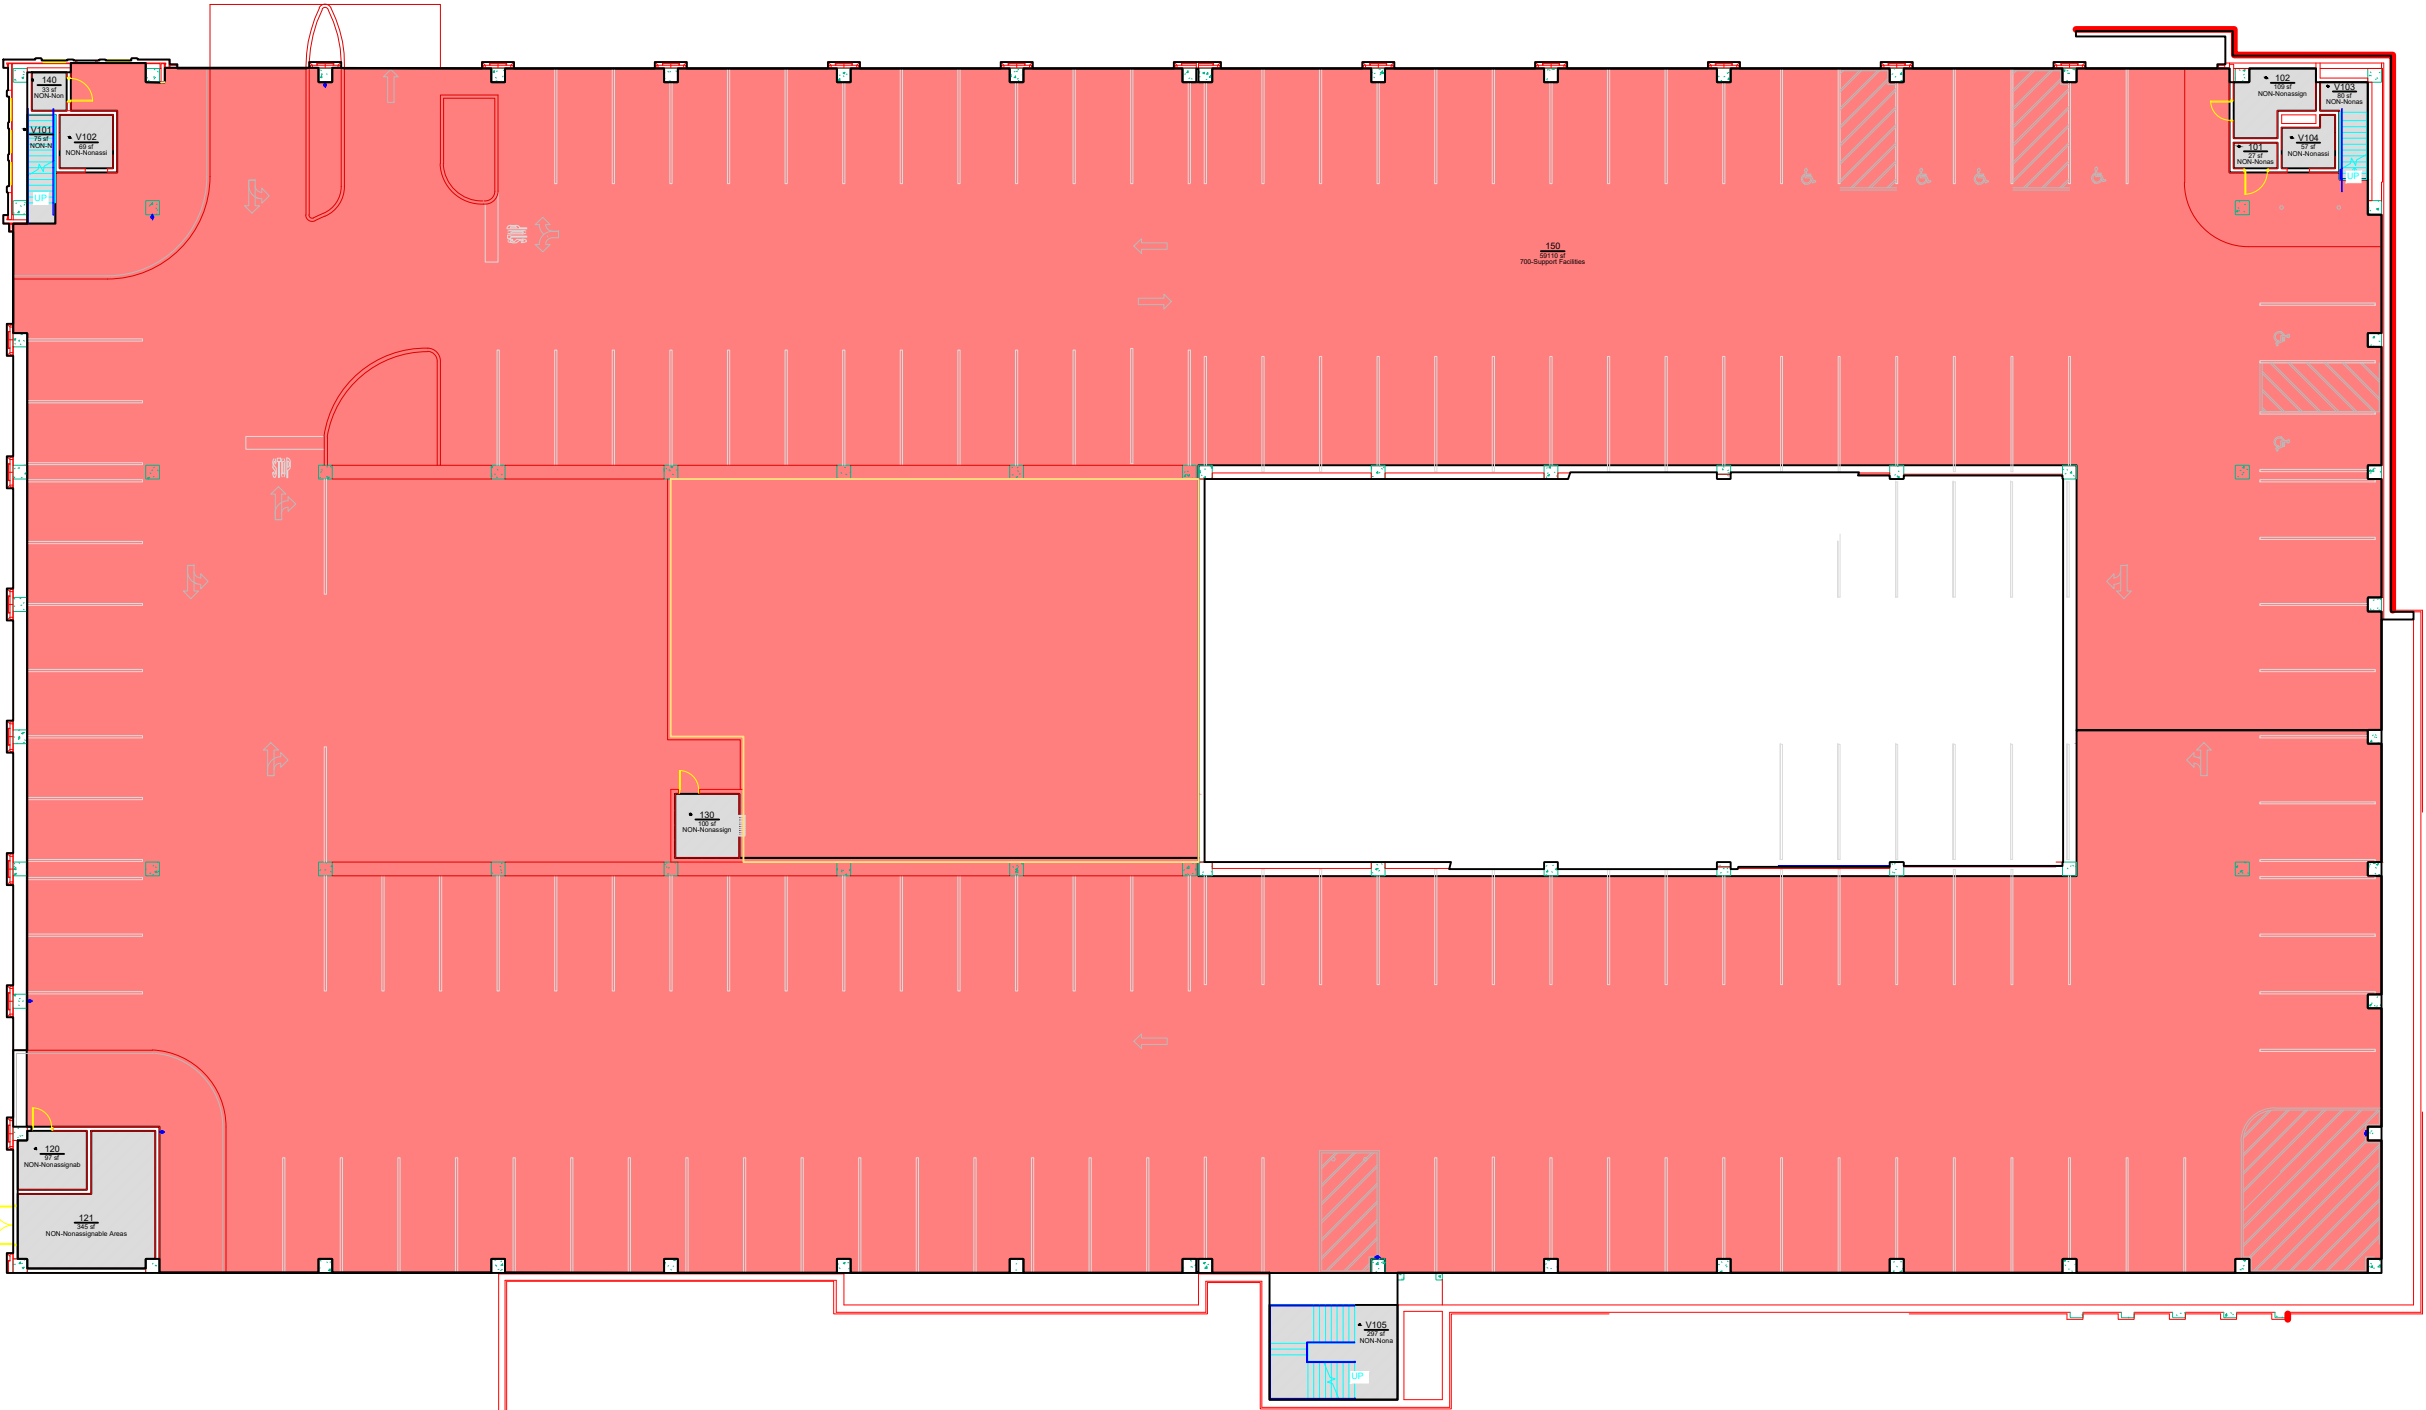

ROOM	ROOM CATEGORY
101	NON-Nonassignable Areas
102	NON-Nonassignable Areas
120	NON-Nonassignable Areas
130	NON-Nonassignable Areas
140	NON-Nonassignable Areas
V101	NON-Nonassignable Areas
V102	NON-Nonassignable Areas
V103	NON-Nonassignable Areas
V104	NON-Nonassignable Areas
V105	NON-Nonassignable Areas

End of chart



Office of the  
University Architect  
Facilities Management  
1161 West Samford Ave., Building 1  
Auburn, AL 36849

ROOM CATEGORY  
Parking Deck, South Donahue  
Level: 01

Building No.: AA\_S0701  
File Name: AA\_S0701\_01  
Last Export: 08/13/2015  
Report Created By: Ellen Doyle  
Report Date: 05/19/2020