


ROOM CATEGORY		
<div></div>	700-Support Facilities	AREA QTY
		67,090 2
<div></div>	Non-Assignable Areas	748 6
TOTAL:		67,838 8
Floor Gross:		69,983

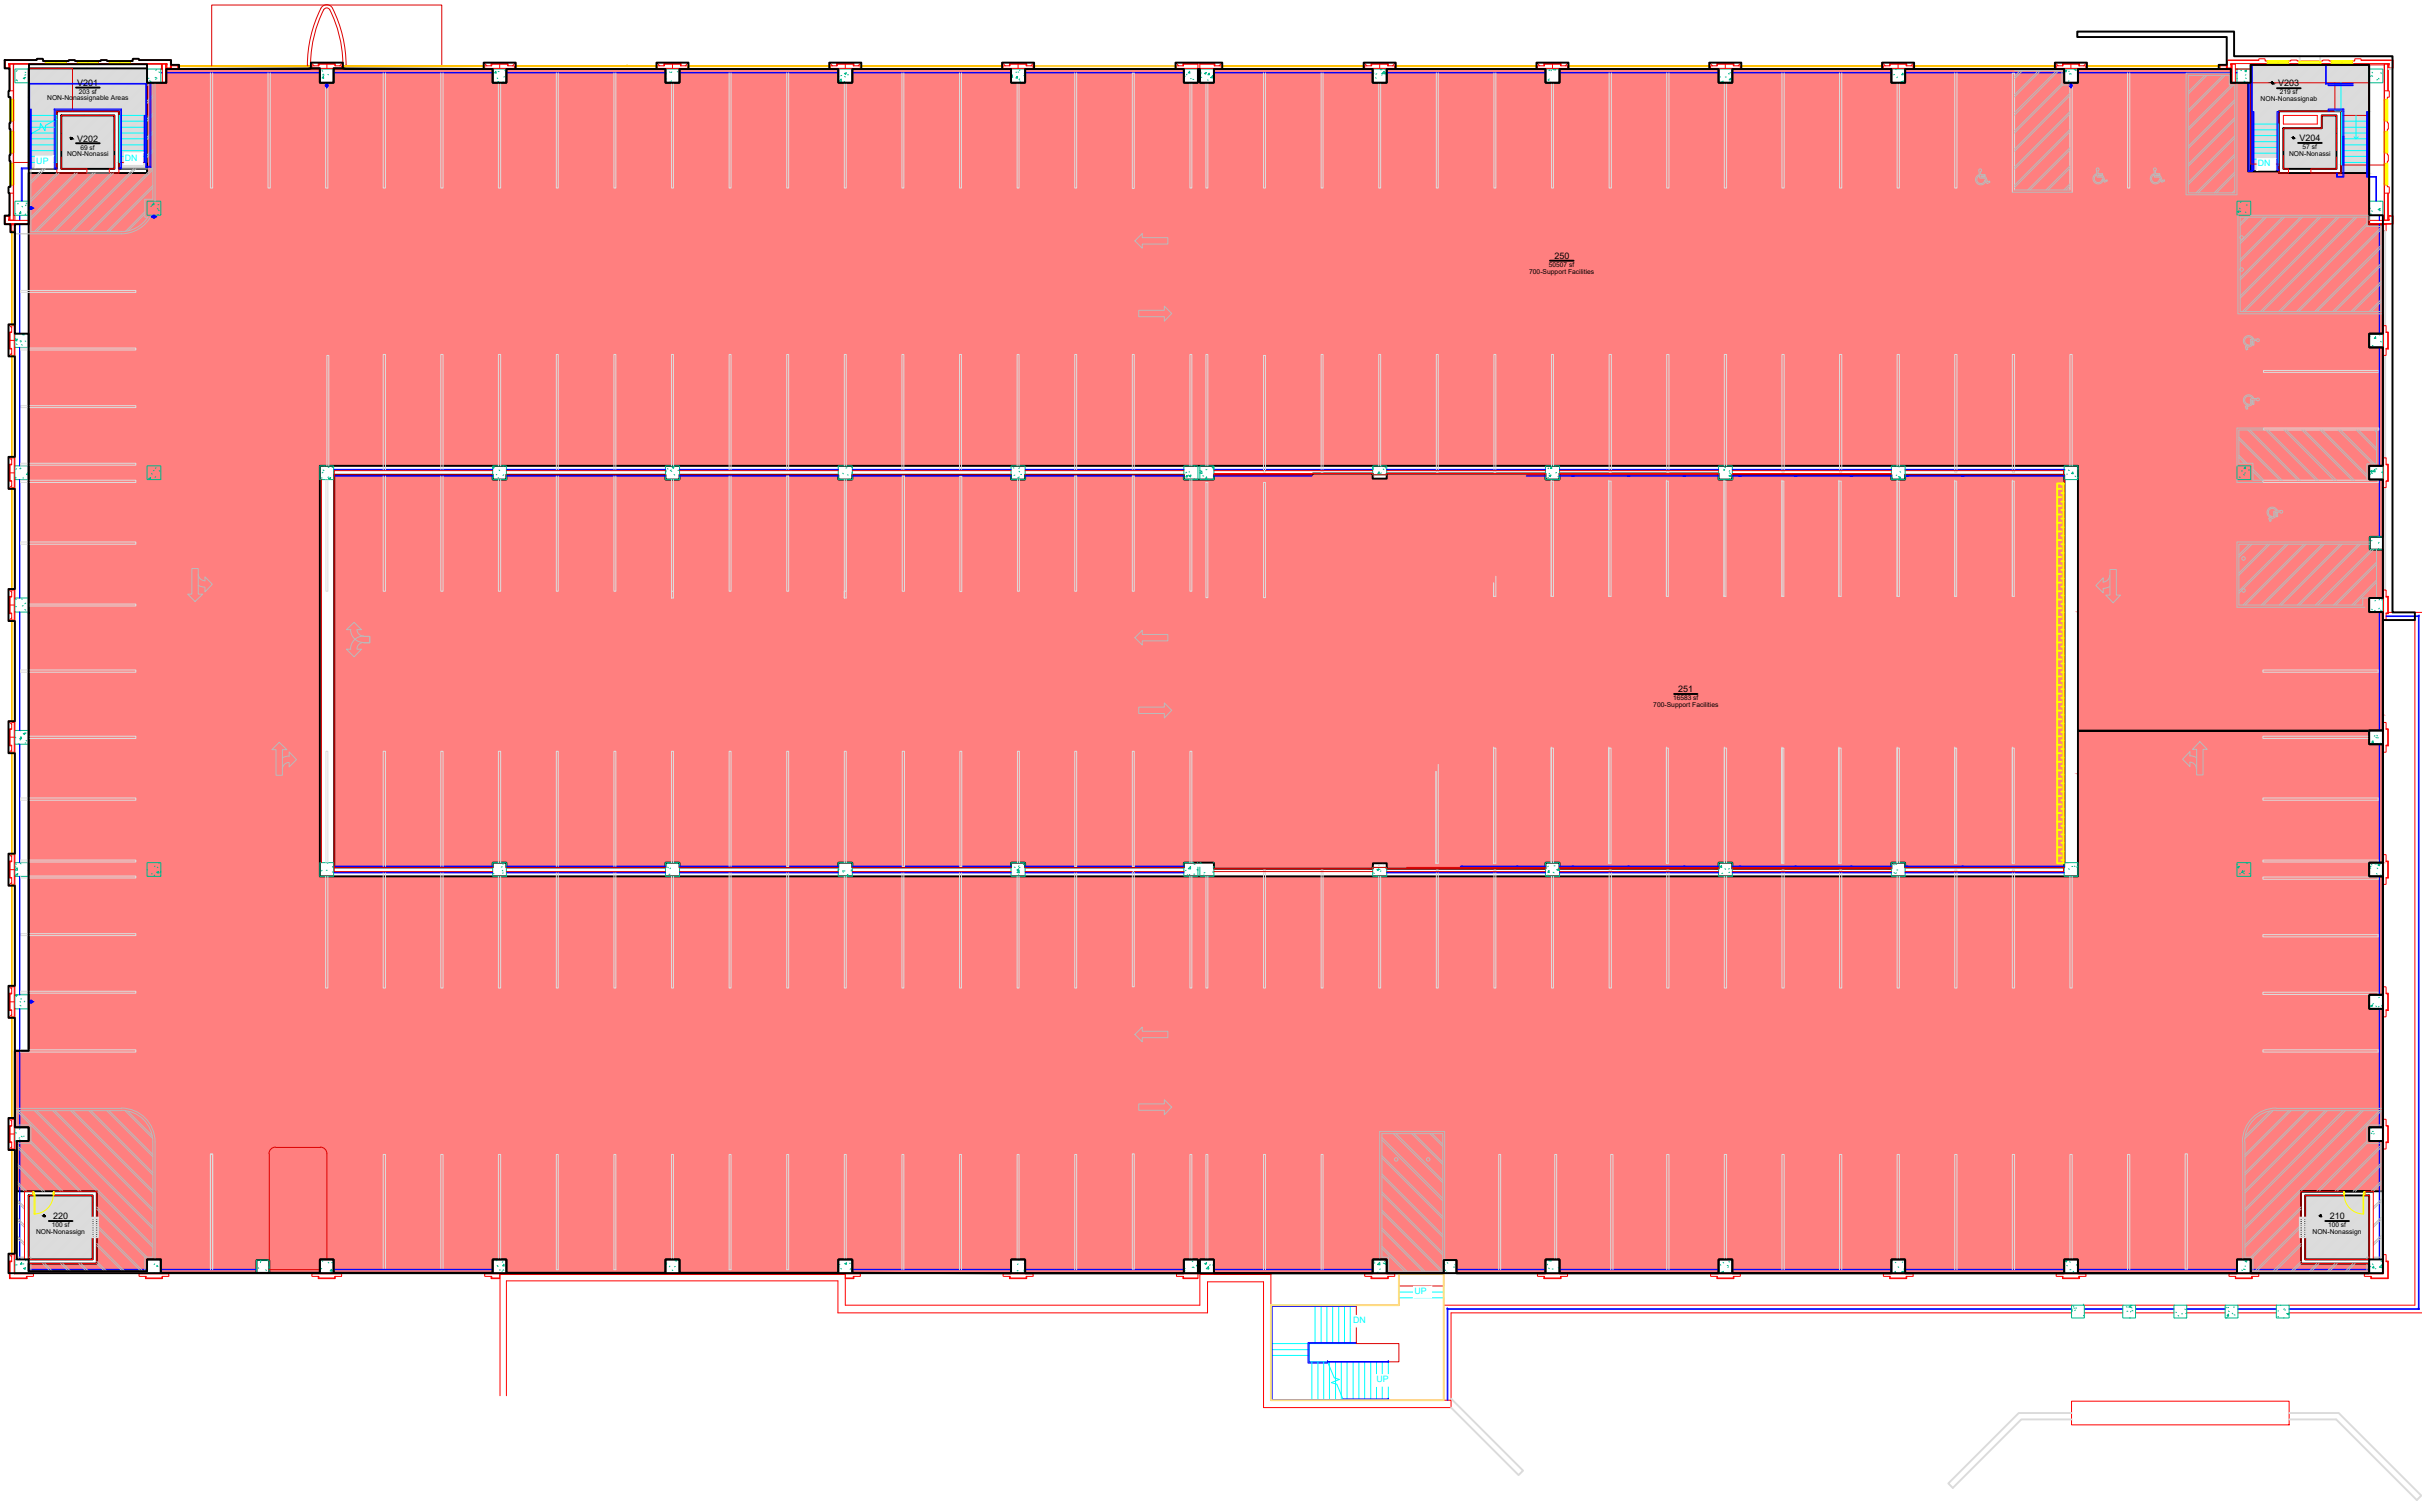

ROOM	ROOM CATEGORY
210	NON-Nonassignable Areas
220	NON-Nonassignable Areas
V202	NON-Nonassignable Areas
V203	NON-Nonassignable Areas
V204	NON-Nonassignable Areas

End of chart



Office of the  
University Architect  
Facilities Management  
1161 West Samford Ave., Building 1  
Auburn, AL 36849

ROOM CATEGORY  
Parking Deck, South Donahue  
Level: 02

Building No.: AA\_S0701  
File Name: AA\_S0701\_02  
Last Export: 08/13/2015  
Report Created By: Ellen Doyle  
Report Date: 05/19/2020