


ROOM CATEGORY		
<div></div>	700-Support Facilities	AREA QTY
		66,812 2
<div></div>	Non-Assignable Areas	784 4
TOTAL:		67,596 6
Floor Gross:		70,675

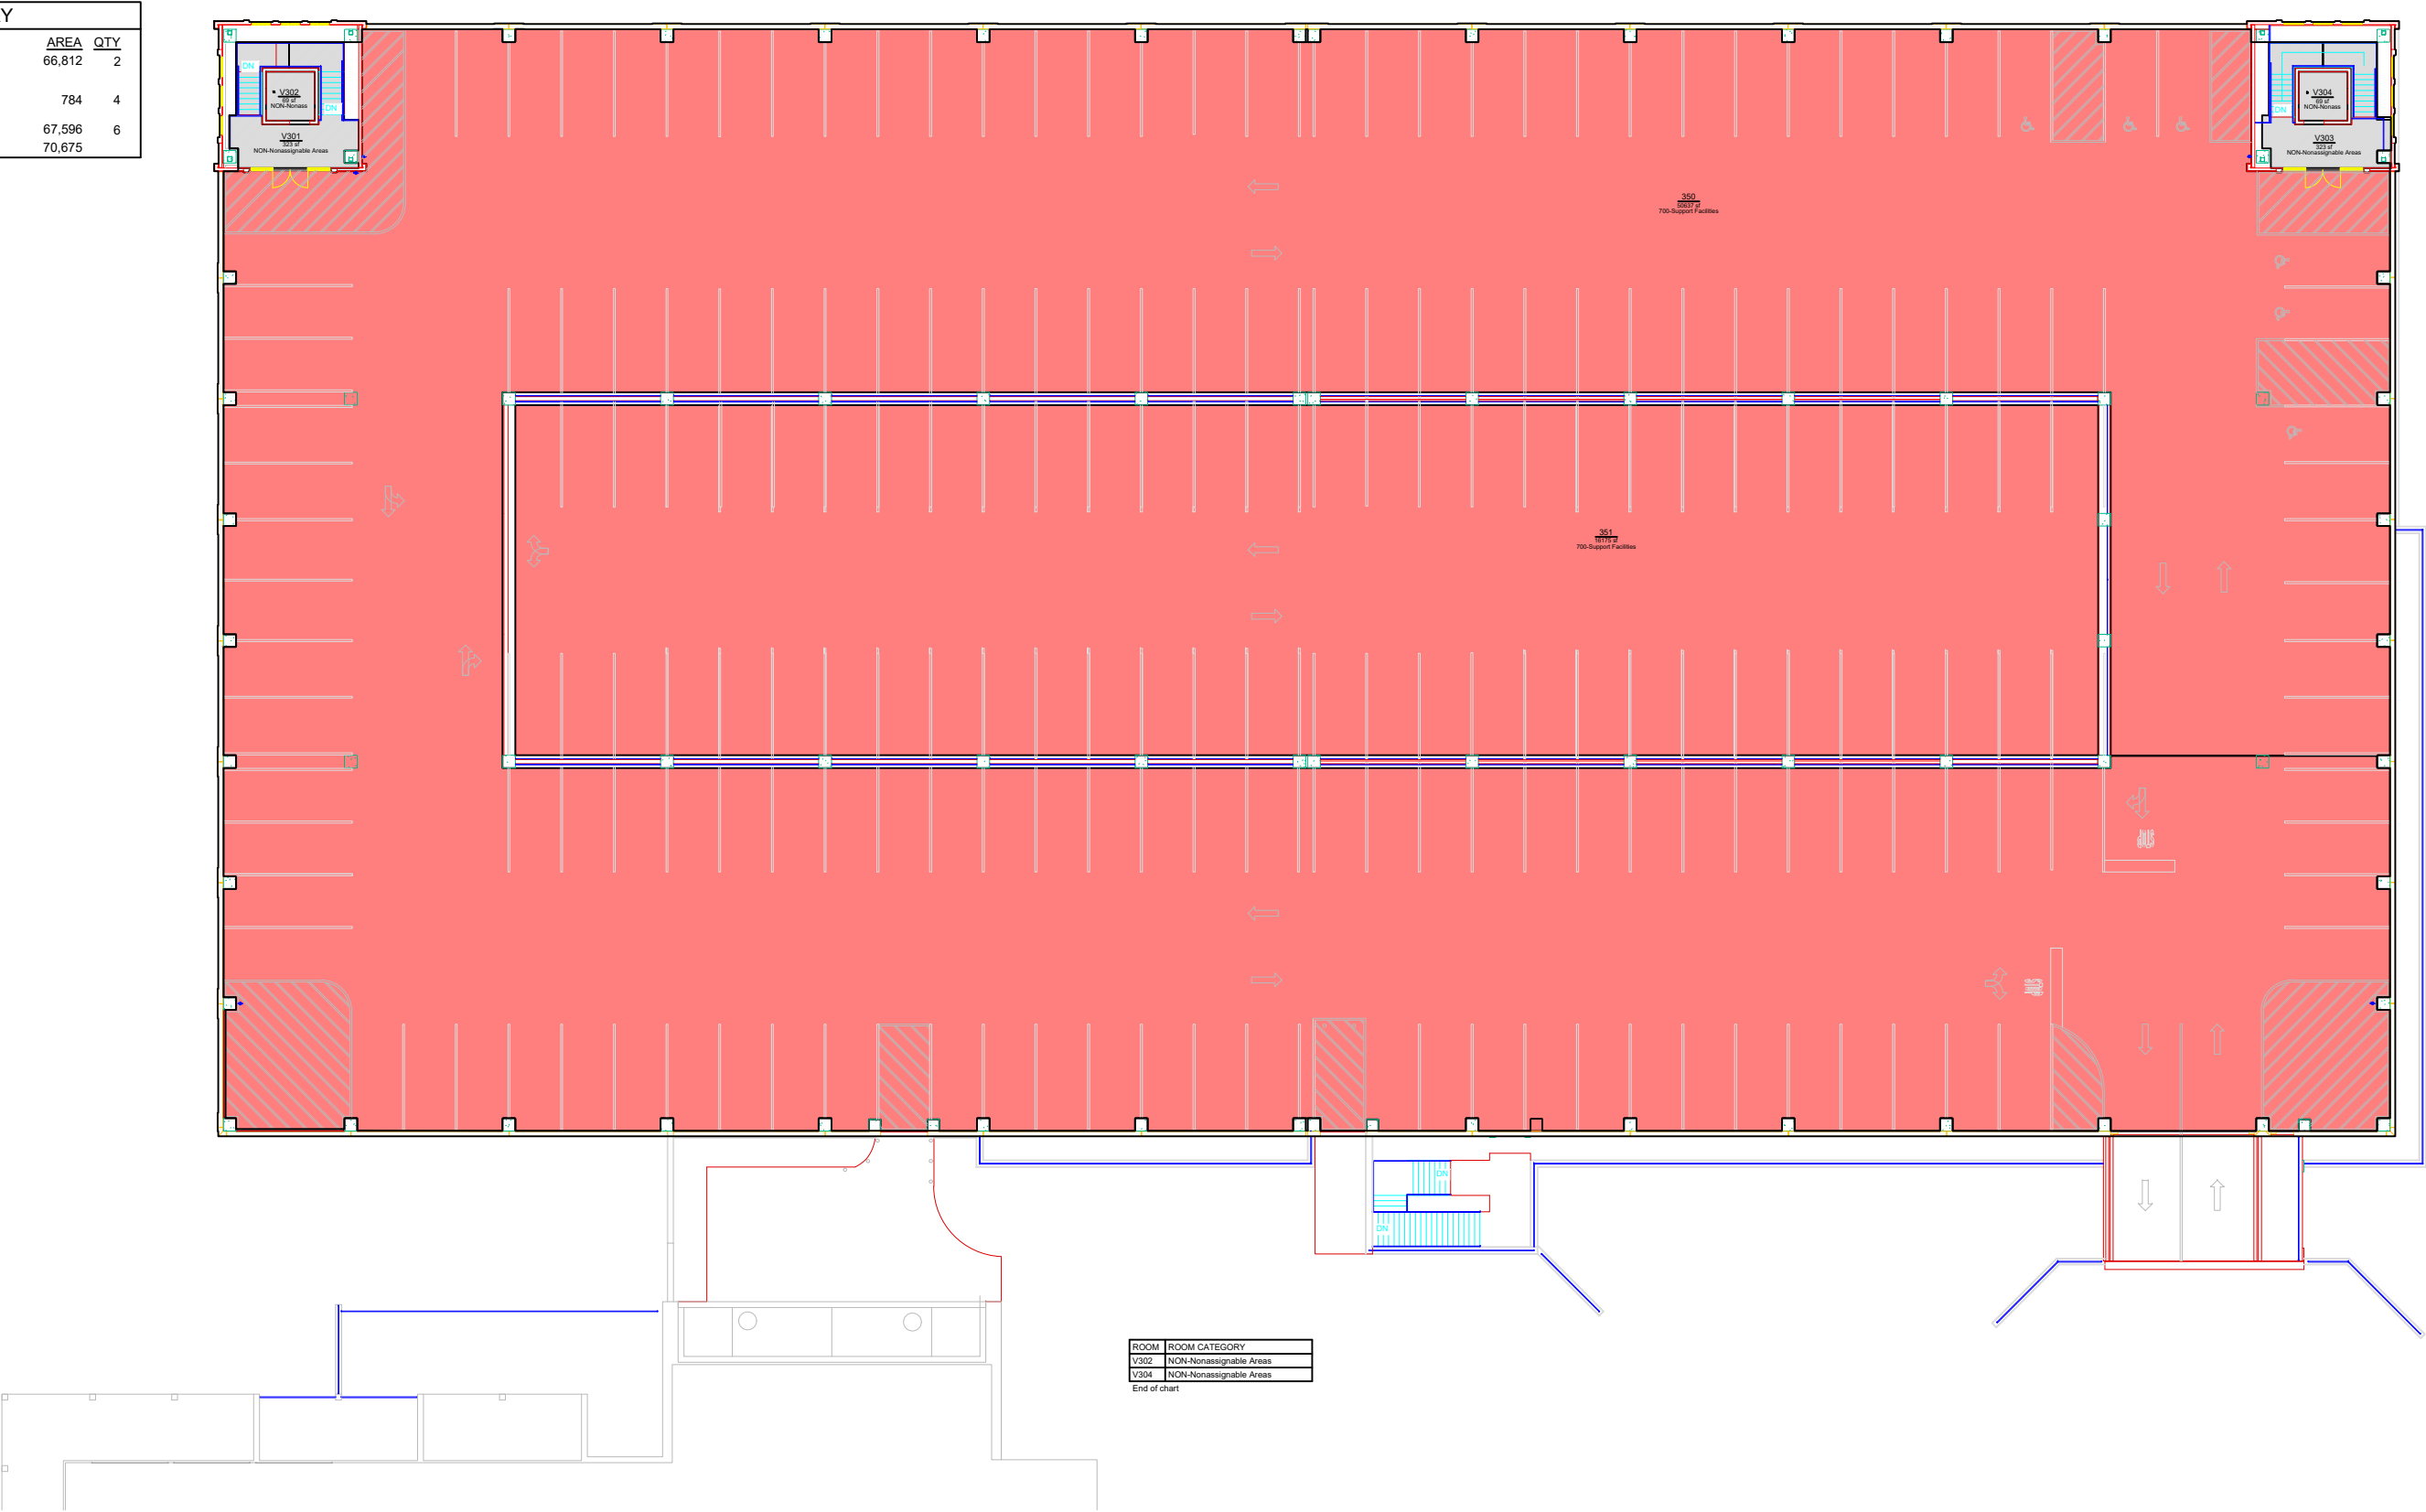

Office of the
University Architect
Facilities Management
1161 West Samford Ave., Building 1
Auburn, AL 36849

ROOM CATEGORY
Parking Deck, South Donahue
Level: 03

Building No.: AA_S0701
File Name: AA_S0701_03
Last Export: 08/13/2015
Report Created By: Ellen Doyle
Report Date: 05/19/2020