


ROOM CATEGORY			
		AREA	QTY
<div></div>	500-Special Use Facilities	1,696	4
<div></div>	Non-Assignable Areas	119	1
TOTAL:		1,815	5
Floor Gross:		1,989	

ROOM	ROOM CATEGORY
100A	500-Special Use Facilities
100C	500-Special Use Facilities
C101	NON-Nonassignable Areas
End of chart	

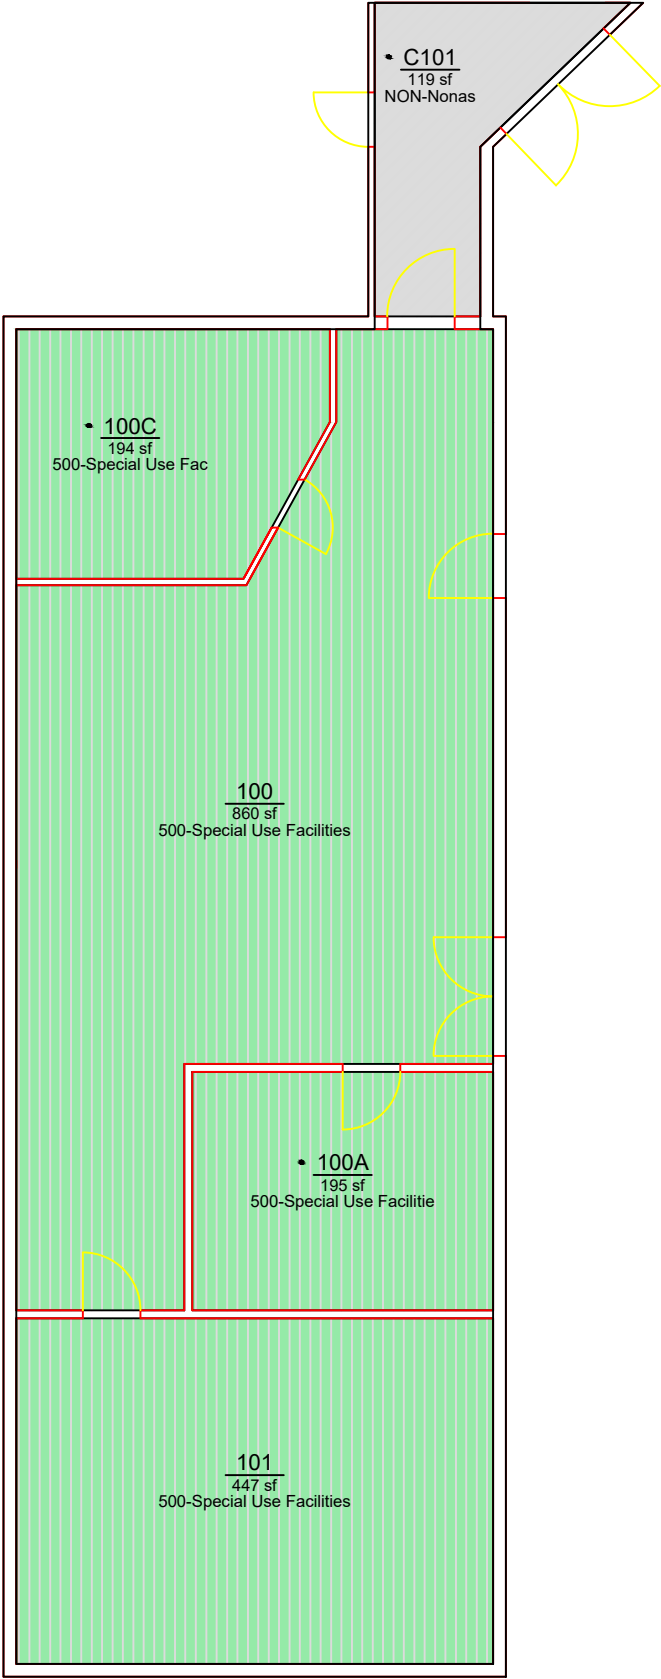

ROOM CATEGORY

# Telecomm and ETV Scene Shop

Level: 01



Office of the  
University Architect  
Facilities Management  
1161 West Samford Ave., Building 1  
Auburn, AL 36849

Building No.: AA\_S0904  
File Name: AA\_S0904\_01  
Last Export: 09/20/2016  
Report Created By: Ellen Doyle  
Report Date: 09/13/2018