


ROOM CATEGORY			
	AREA	QTY	
300-Office Facilities	2,381	19	
500-Special Use Facilities	2,280	8	
Non-Assignable Areas	2,288	17	
TOTAL:	6,949	44	
Floor Gross:	7,815		

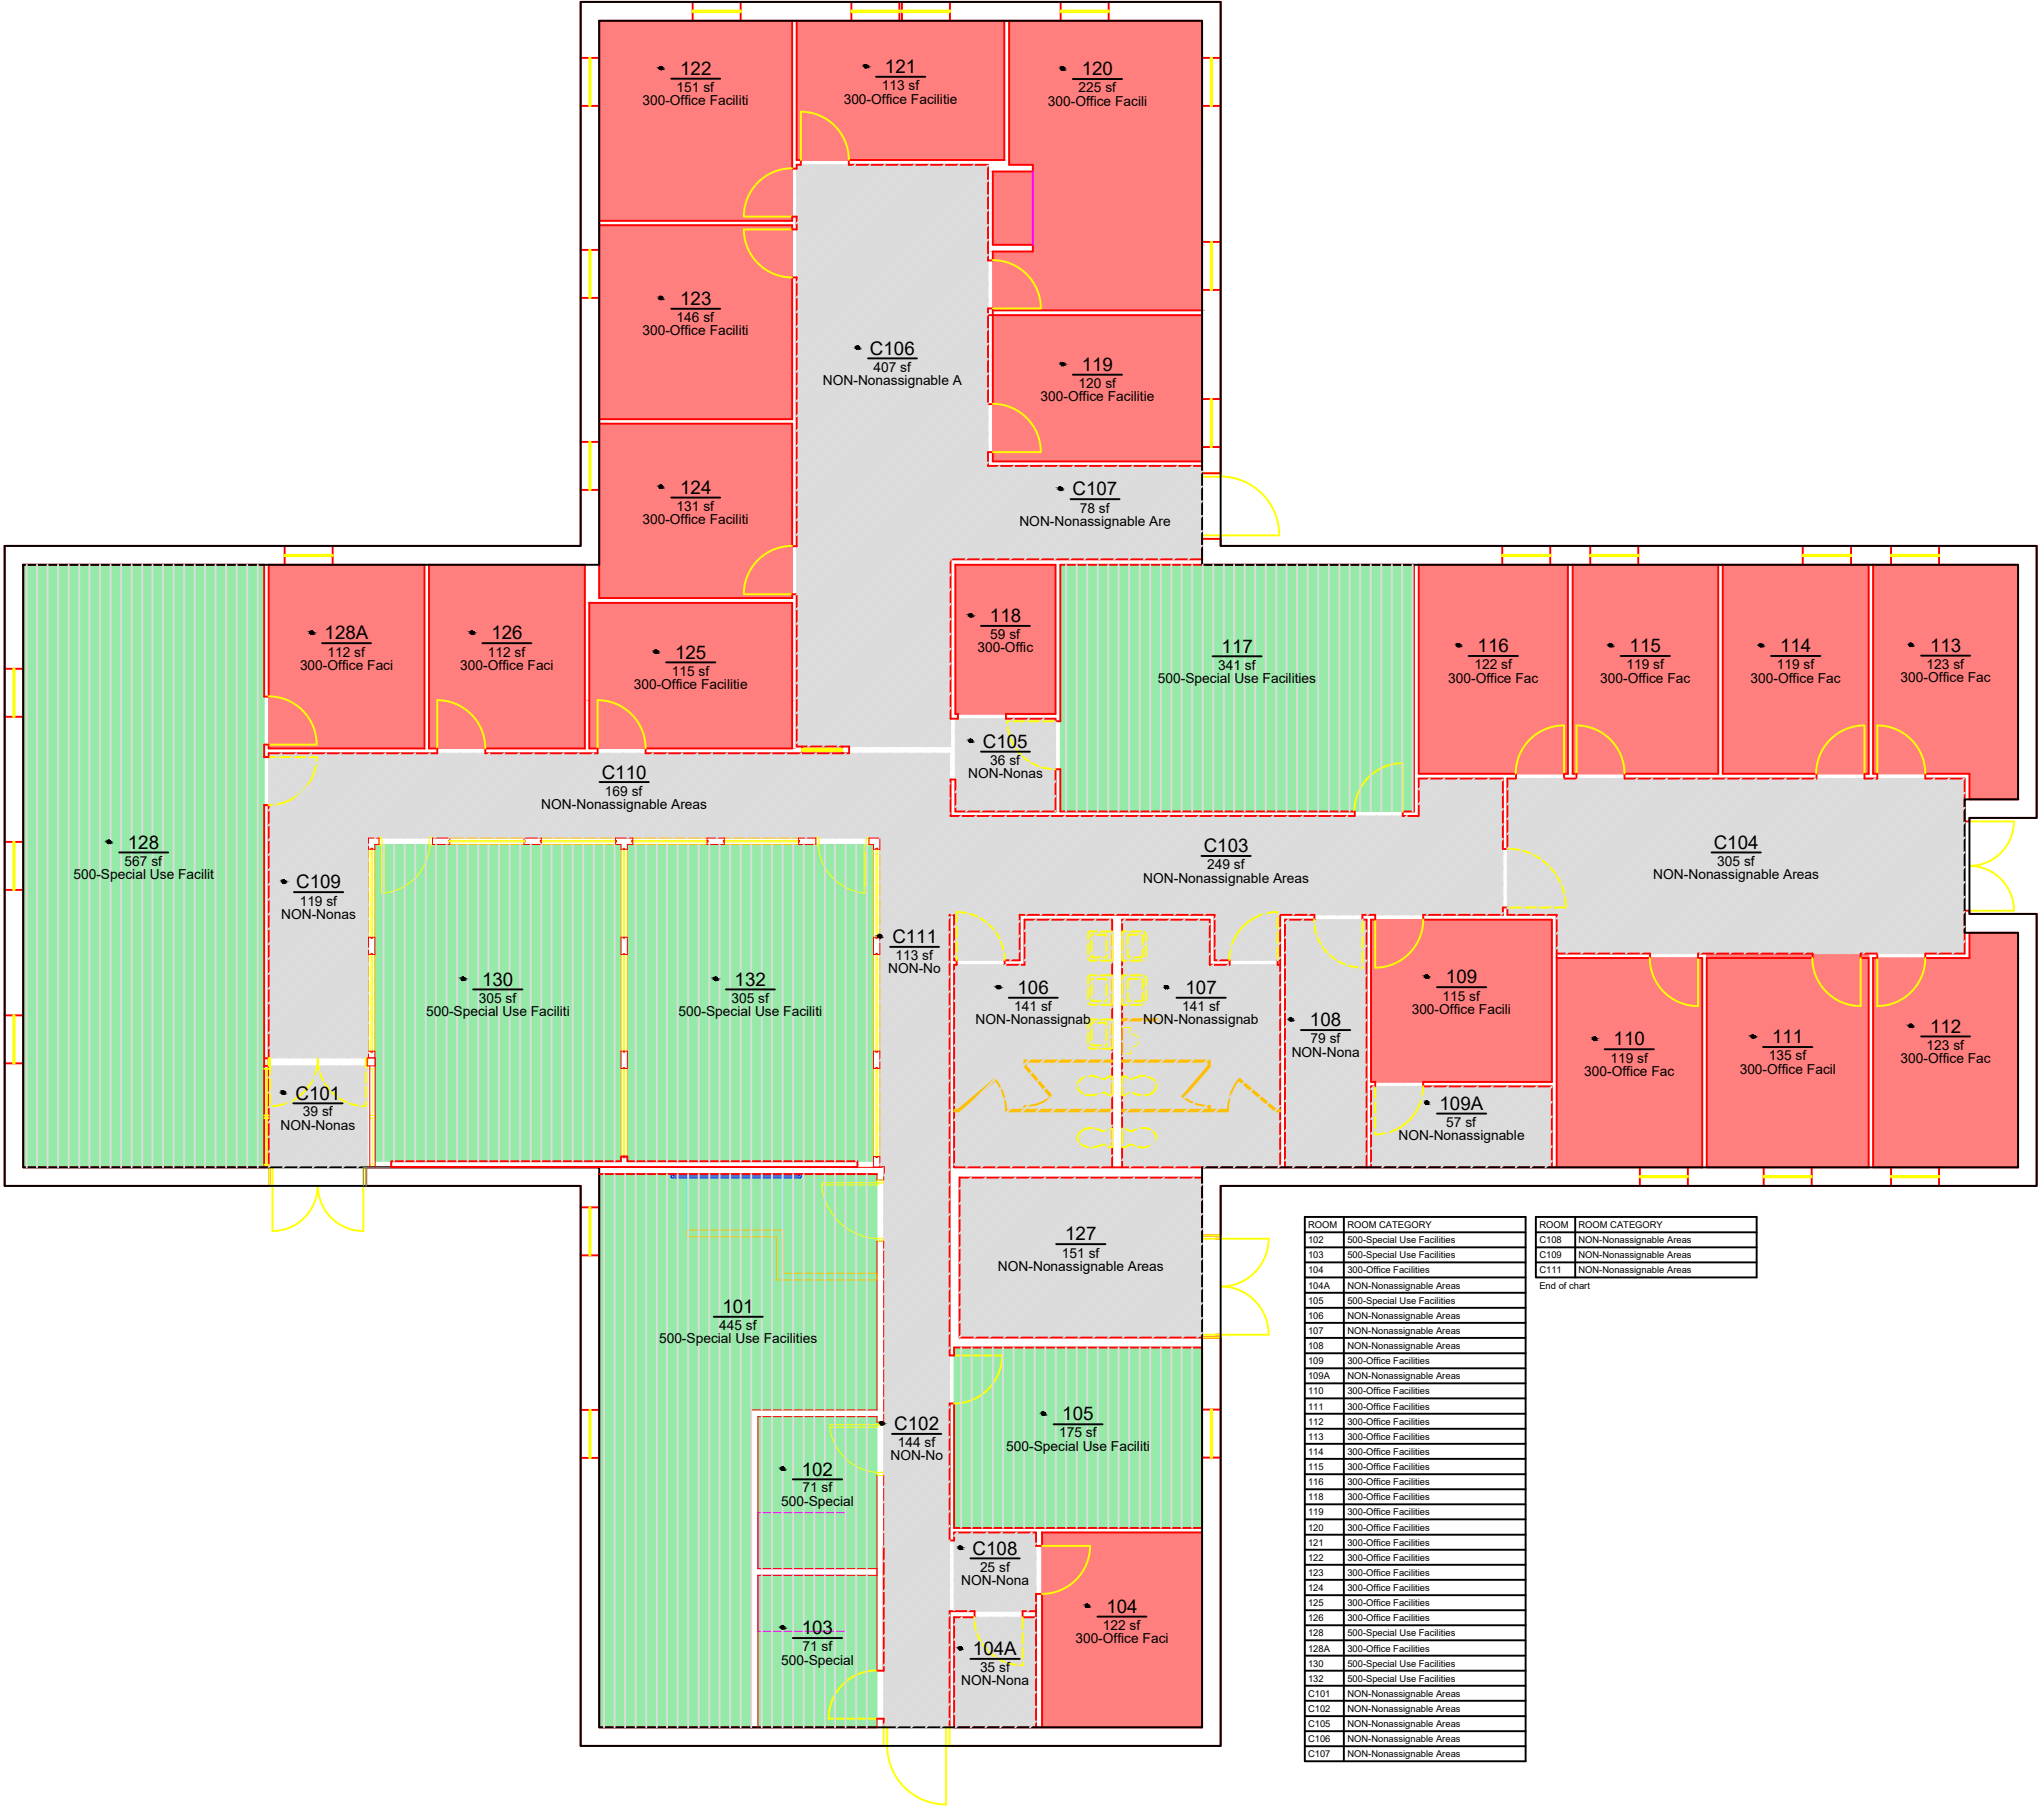

Office of the
University Architect
Facilities Management
1161 West Samford Ave., Building 1
Auburn, AL 36849

ROOM CATEGORY
Athletics Video Services Bldg
Level: 01

Building No.: AA_S0907
File Name: AA_S0907_01
Last Export: 06/29/2021
Report Created By: Ellen Doyle
Report Date: 04/18/2022