


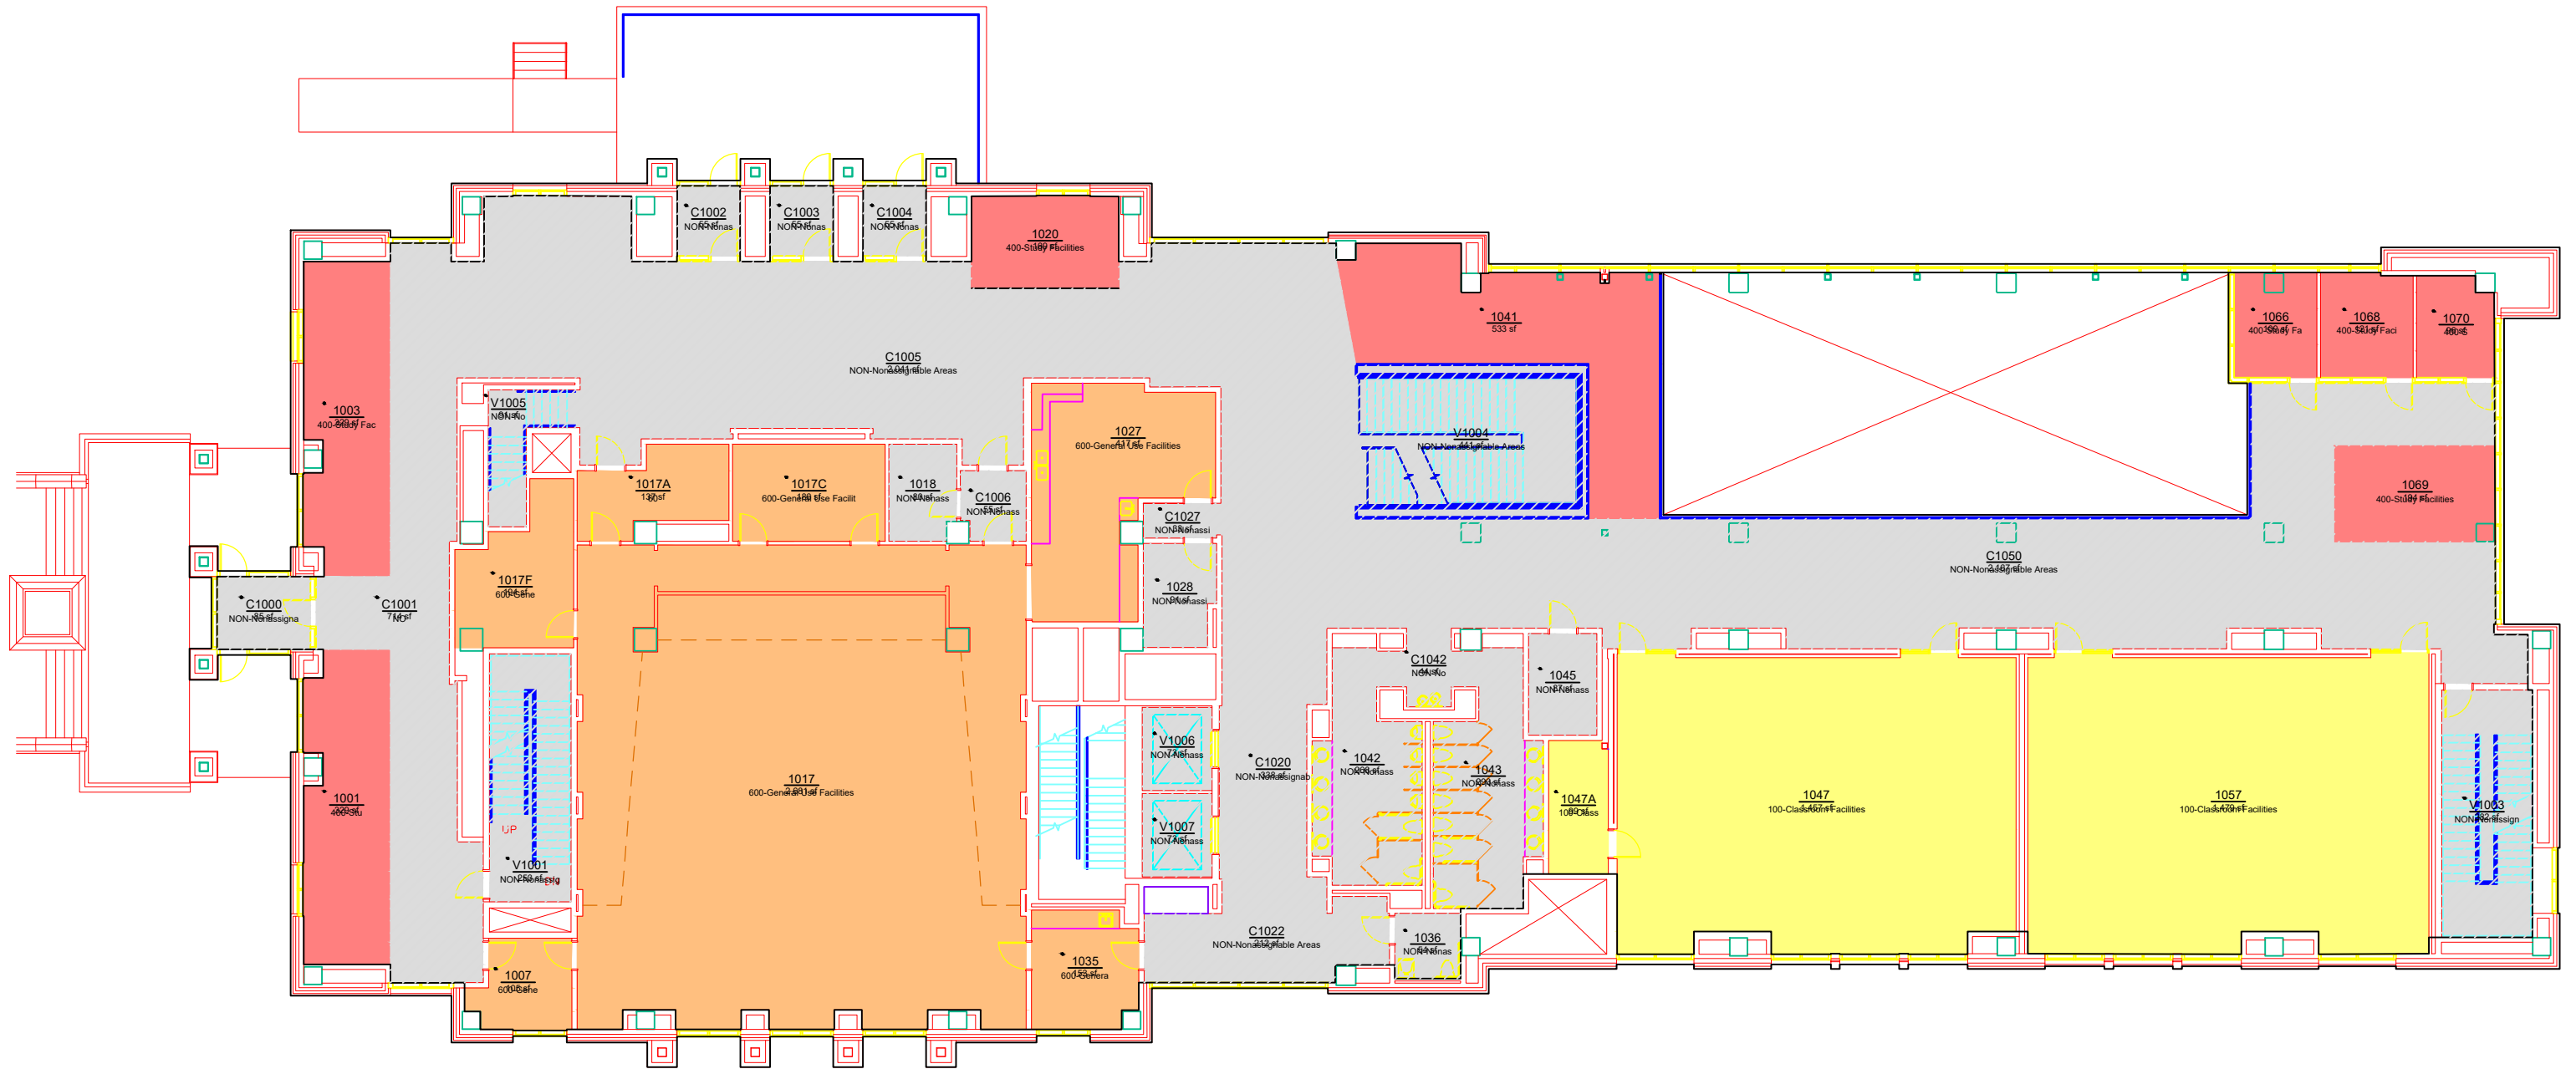

Office of the
University Architect
Facilities Management
1161 West Samford Ave., Building 1
Auburn, AL 36849

ROOM CATEGORY
Horton Hardgrave Hall
Level: 01

Building No.: AA_T0203
File Name: AA_T0203_01
Last Export: 09/10/2021
Report Created By: Ellen Doyle
Report Date: 04/18/2022