


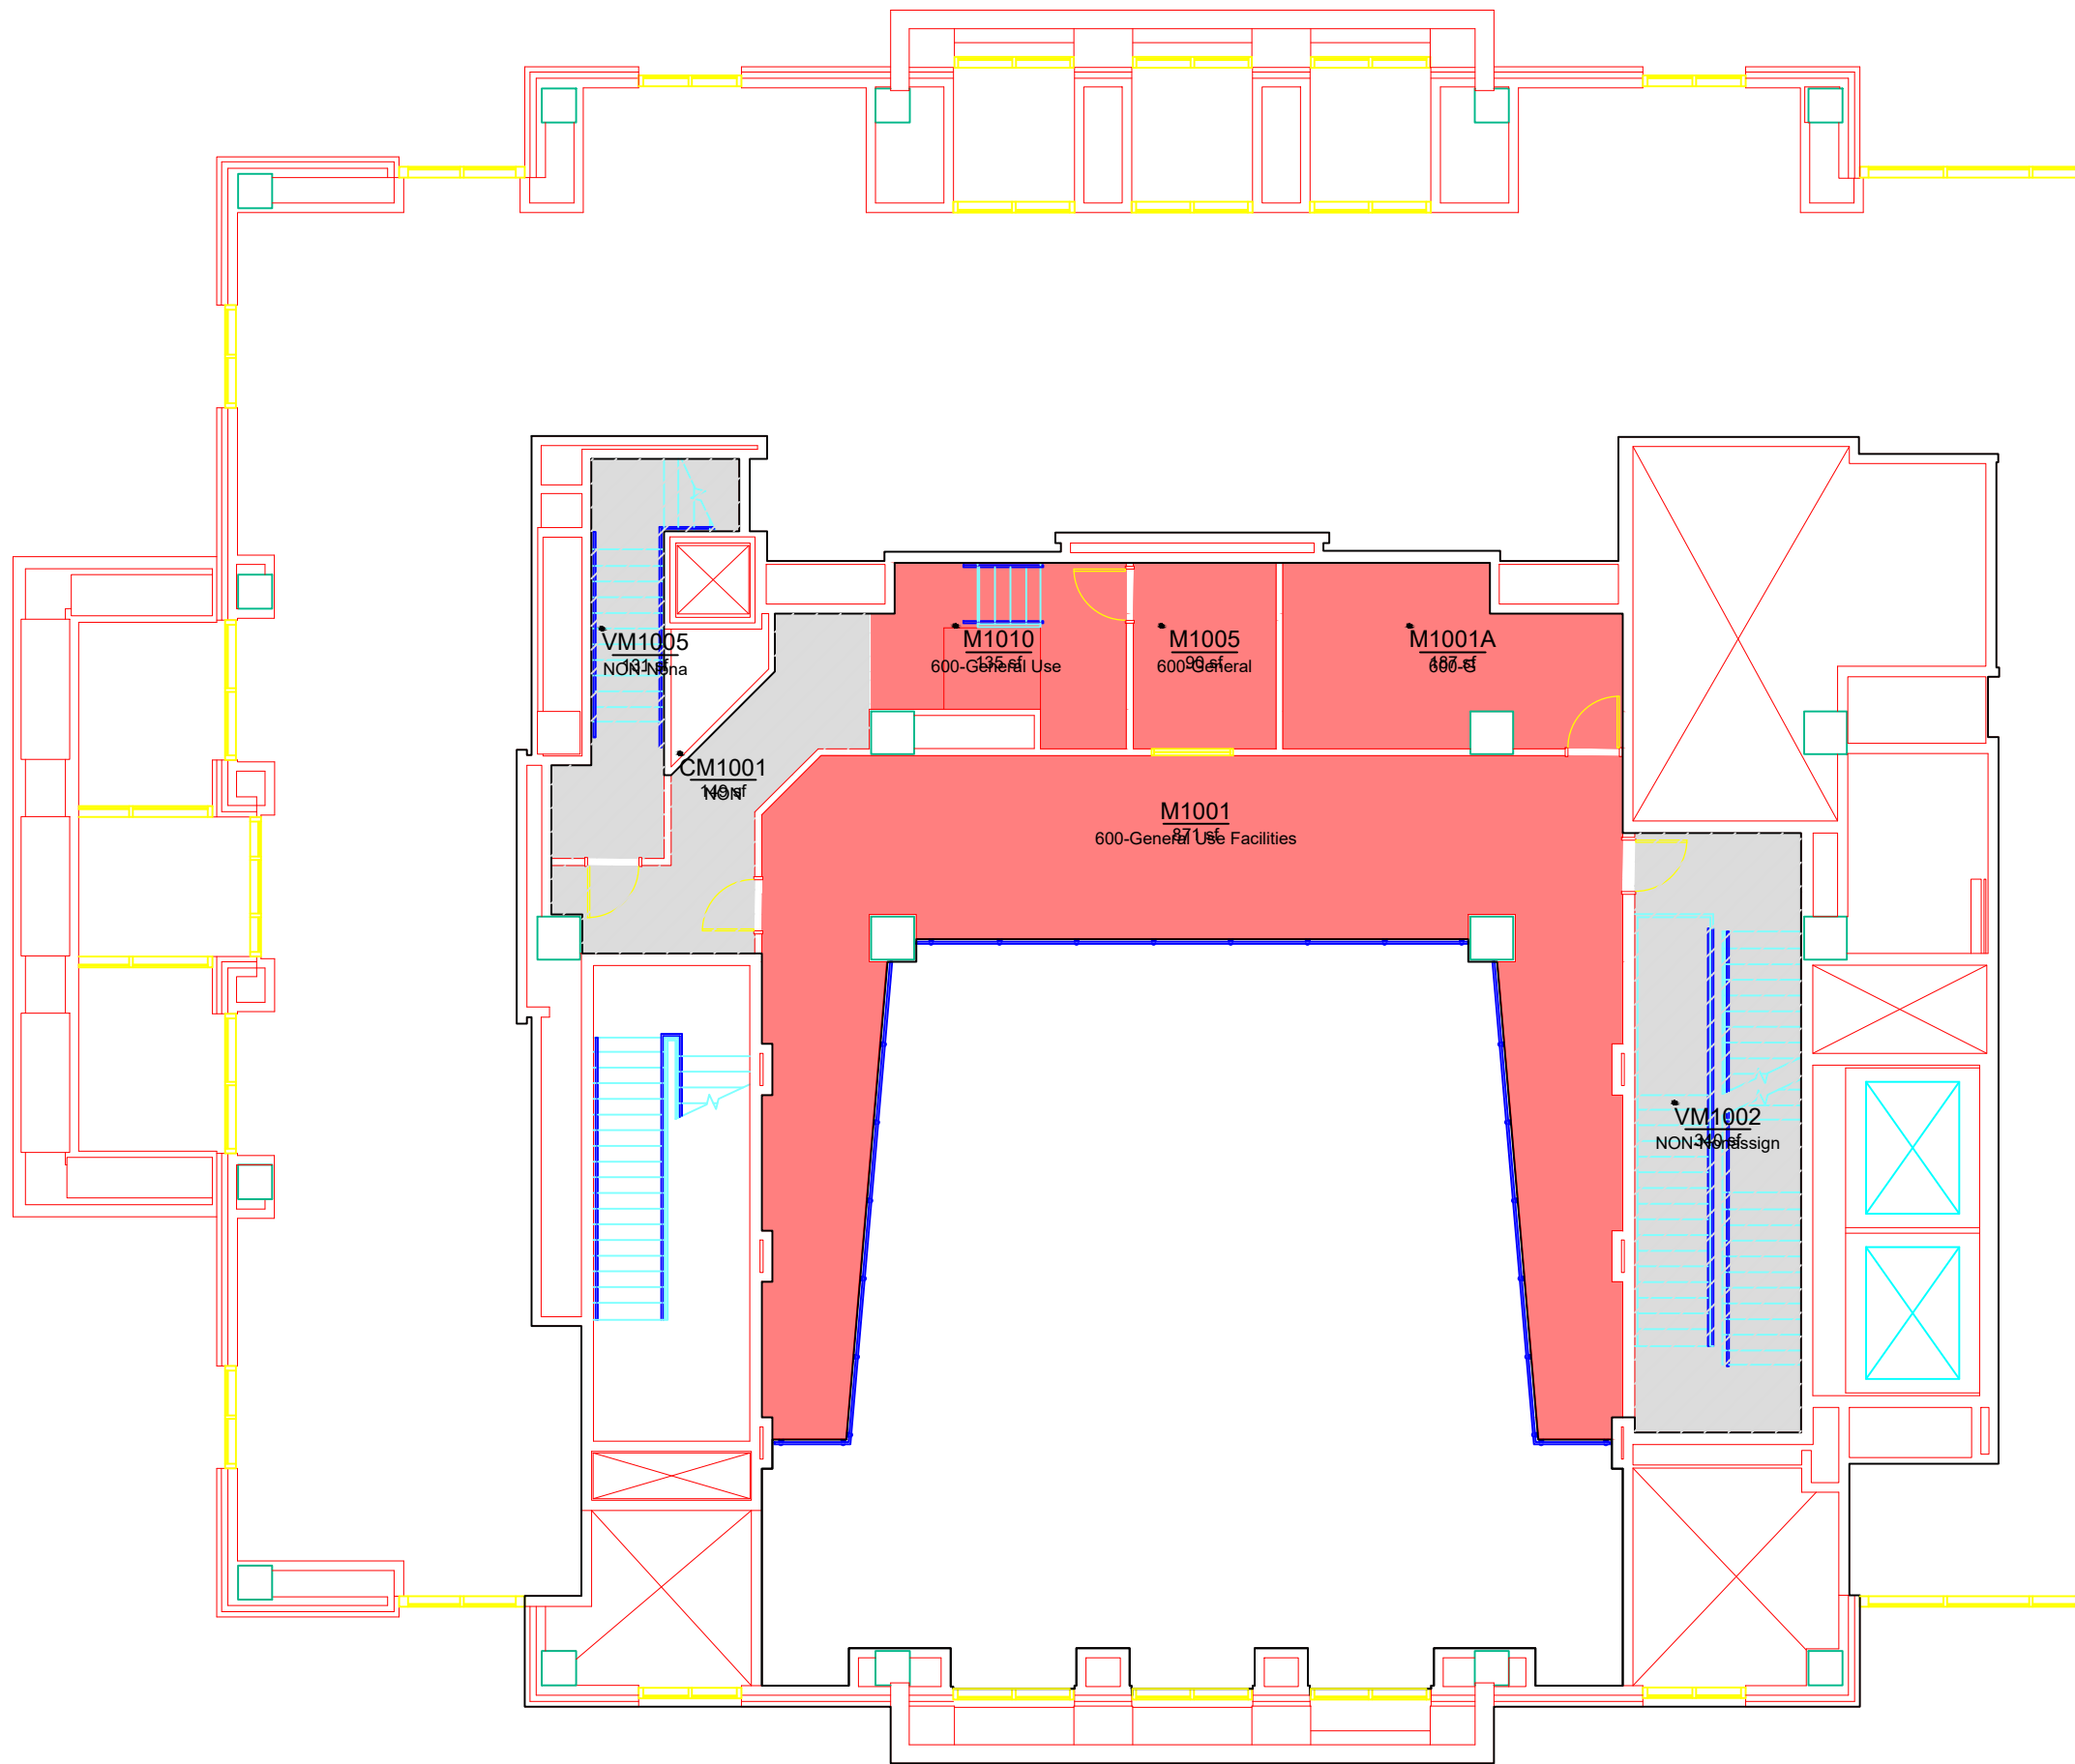

600-General
Non-Assigna
TOTAL:
Floor Gr



Office of the
University Architect
Facilities Management
1161 West Samford Ave., Building 1
Auburn, AL 36849

ROOM CATEGORY
Horton Hardgrave Hall
Level: M1

Building No.: AA T0203
File Name: AA T0203 M1
Last Export: 01/21/2021
Report Created By: Ellen Doyle
Report Date: 04/18/2022