


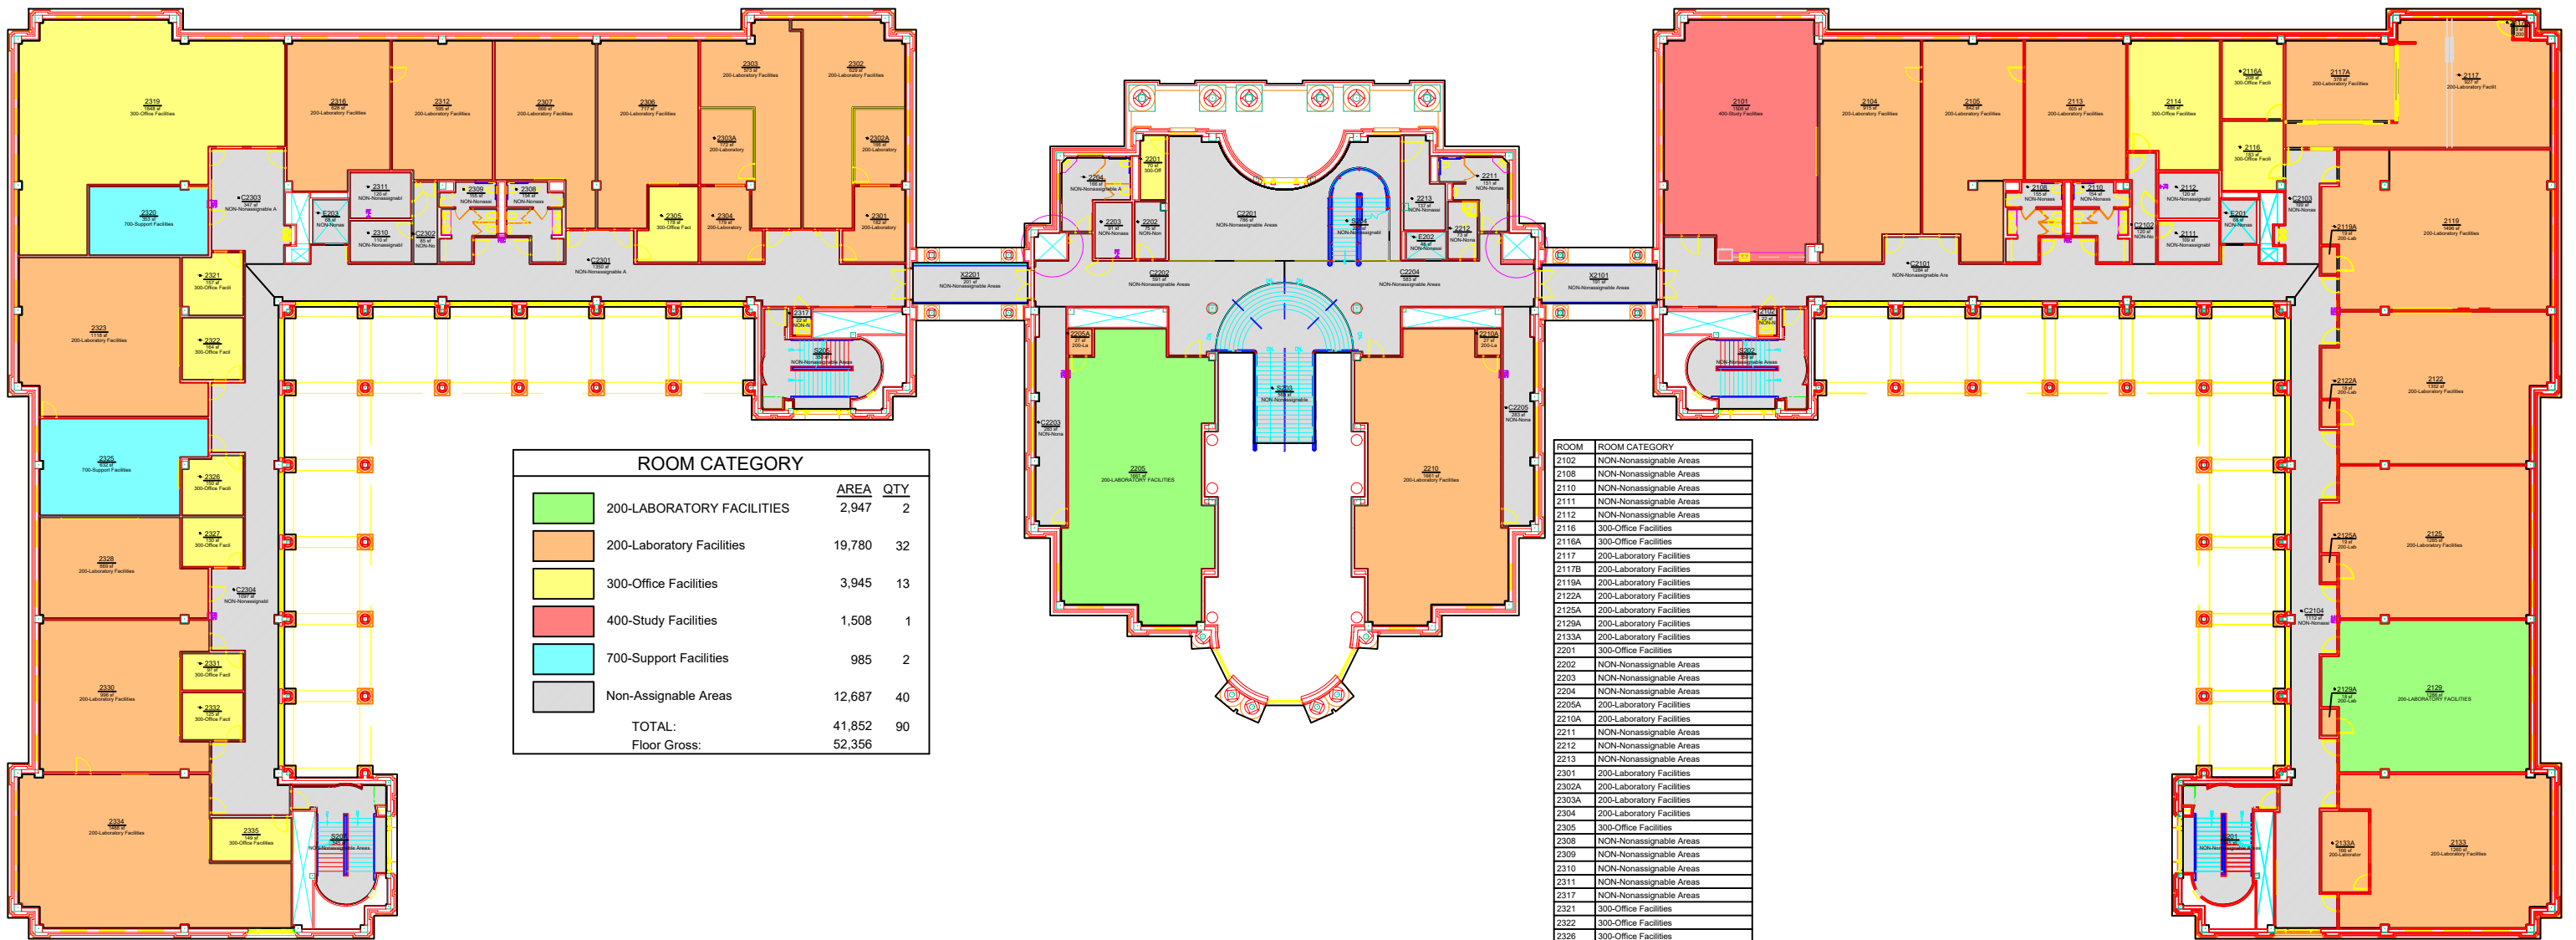

ROOM CATEGORY		
	AREA	QTY
200-LABORATORY FACILITIES	2,947	2
200-Laboratory Facilities	19,780	32
300-Office Facilities	3,945	13
400-Study Facilities	1,508	1
700-Support Facilities	985	2
Non-Assignable Areas	12,687	40
TOTAL:	41,852	90
Floor Gross:	52,356	

ROOM	ROOM CATEGORY
2102	NON-Nonassignable Areas
2108	NON-Nonassignable Areas
2110	NON-Nonassignable Areas
2111	NON-Nonassignable Areas
2112	NON-Nonassignable Areas
2116	300-Office Facilities
2116A	300-Office Facilities
2117	200-Laboratory Facilities
2117B	200-Laboratory Facilities
2119A	200-Laboratory Facilities
2122A	200-Laboratory Facilities
2125A	200-Laboratory Facilities
2129A	200-Laboratory Facilities
2133A	200-Laboratory Facilities
2201	300-Office Facilities
2202	NON-Nonassignable Areas
2203	NON-Nonassignable Areas
2204	NON-Nonassignable Areas
2205A	200-Laboratory Facilities
2210A	200-Laboratory Facilities
2211	NON-Nonassignable Areas
2212	NON-Nonassignable Areas
2213	NON-Nonassignable Areas
2301	200-Laboratory Facilities
2302A	200-Laboratory Facilities
2303A	200-Laboratory Facilities
2304	200-Laboratory Facilities
2305	300-Office Facilities
2308	NON-Nonassignable Areas
2309	NON-Nonassignable Areas
2310	NON-Nonassignable Areas
2311	NON-Nonassignable Areas
2317	NON-Nonassignable Areas
2321	300-Office Facilities
2322	300-Office Facilities
2326	300-Office Facilities
2327	300-Office Facilities
2331	300-Office Facilities
2332	300-Office Facilities



Office of the
University Architect
Facilities Management
1161 West Samford Ave., Building 1
Auburn, AL 36849

ROOM CATEGORY

Shelby Center for Engineering Technology

Level: 02

Building No.: AA U0202
File Name: AA U0202_02
Last Export: 03/23/2020
Report Created By: Ellen Doyle
Report Date: 04/29/2020