


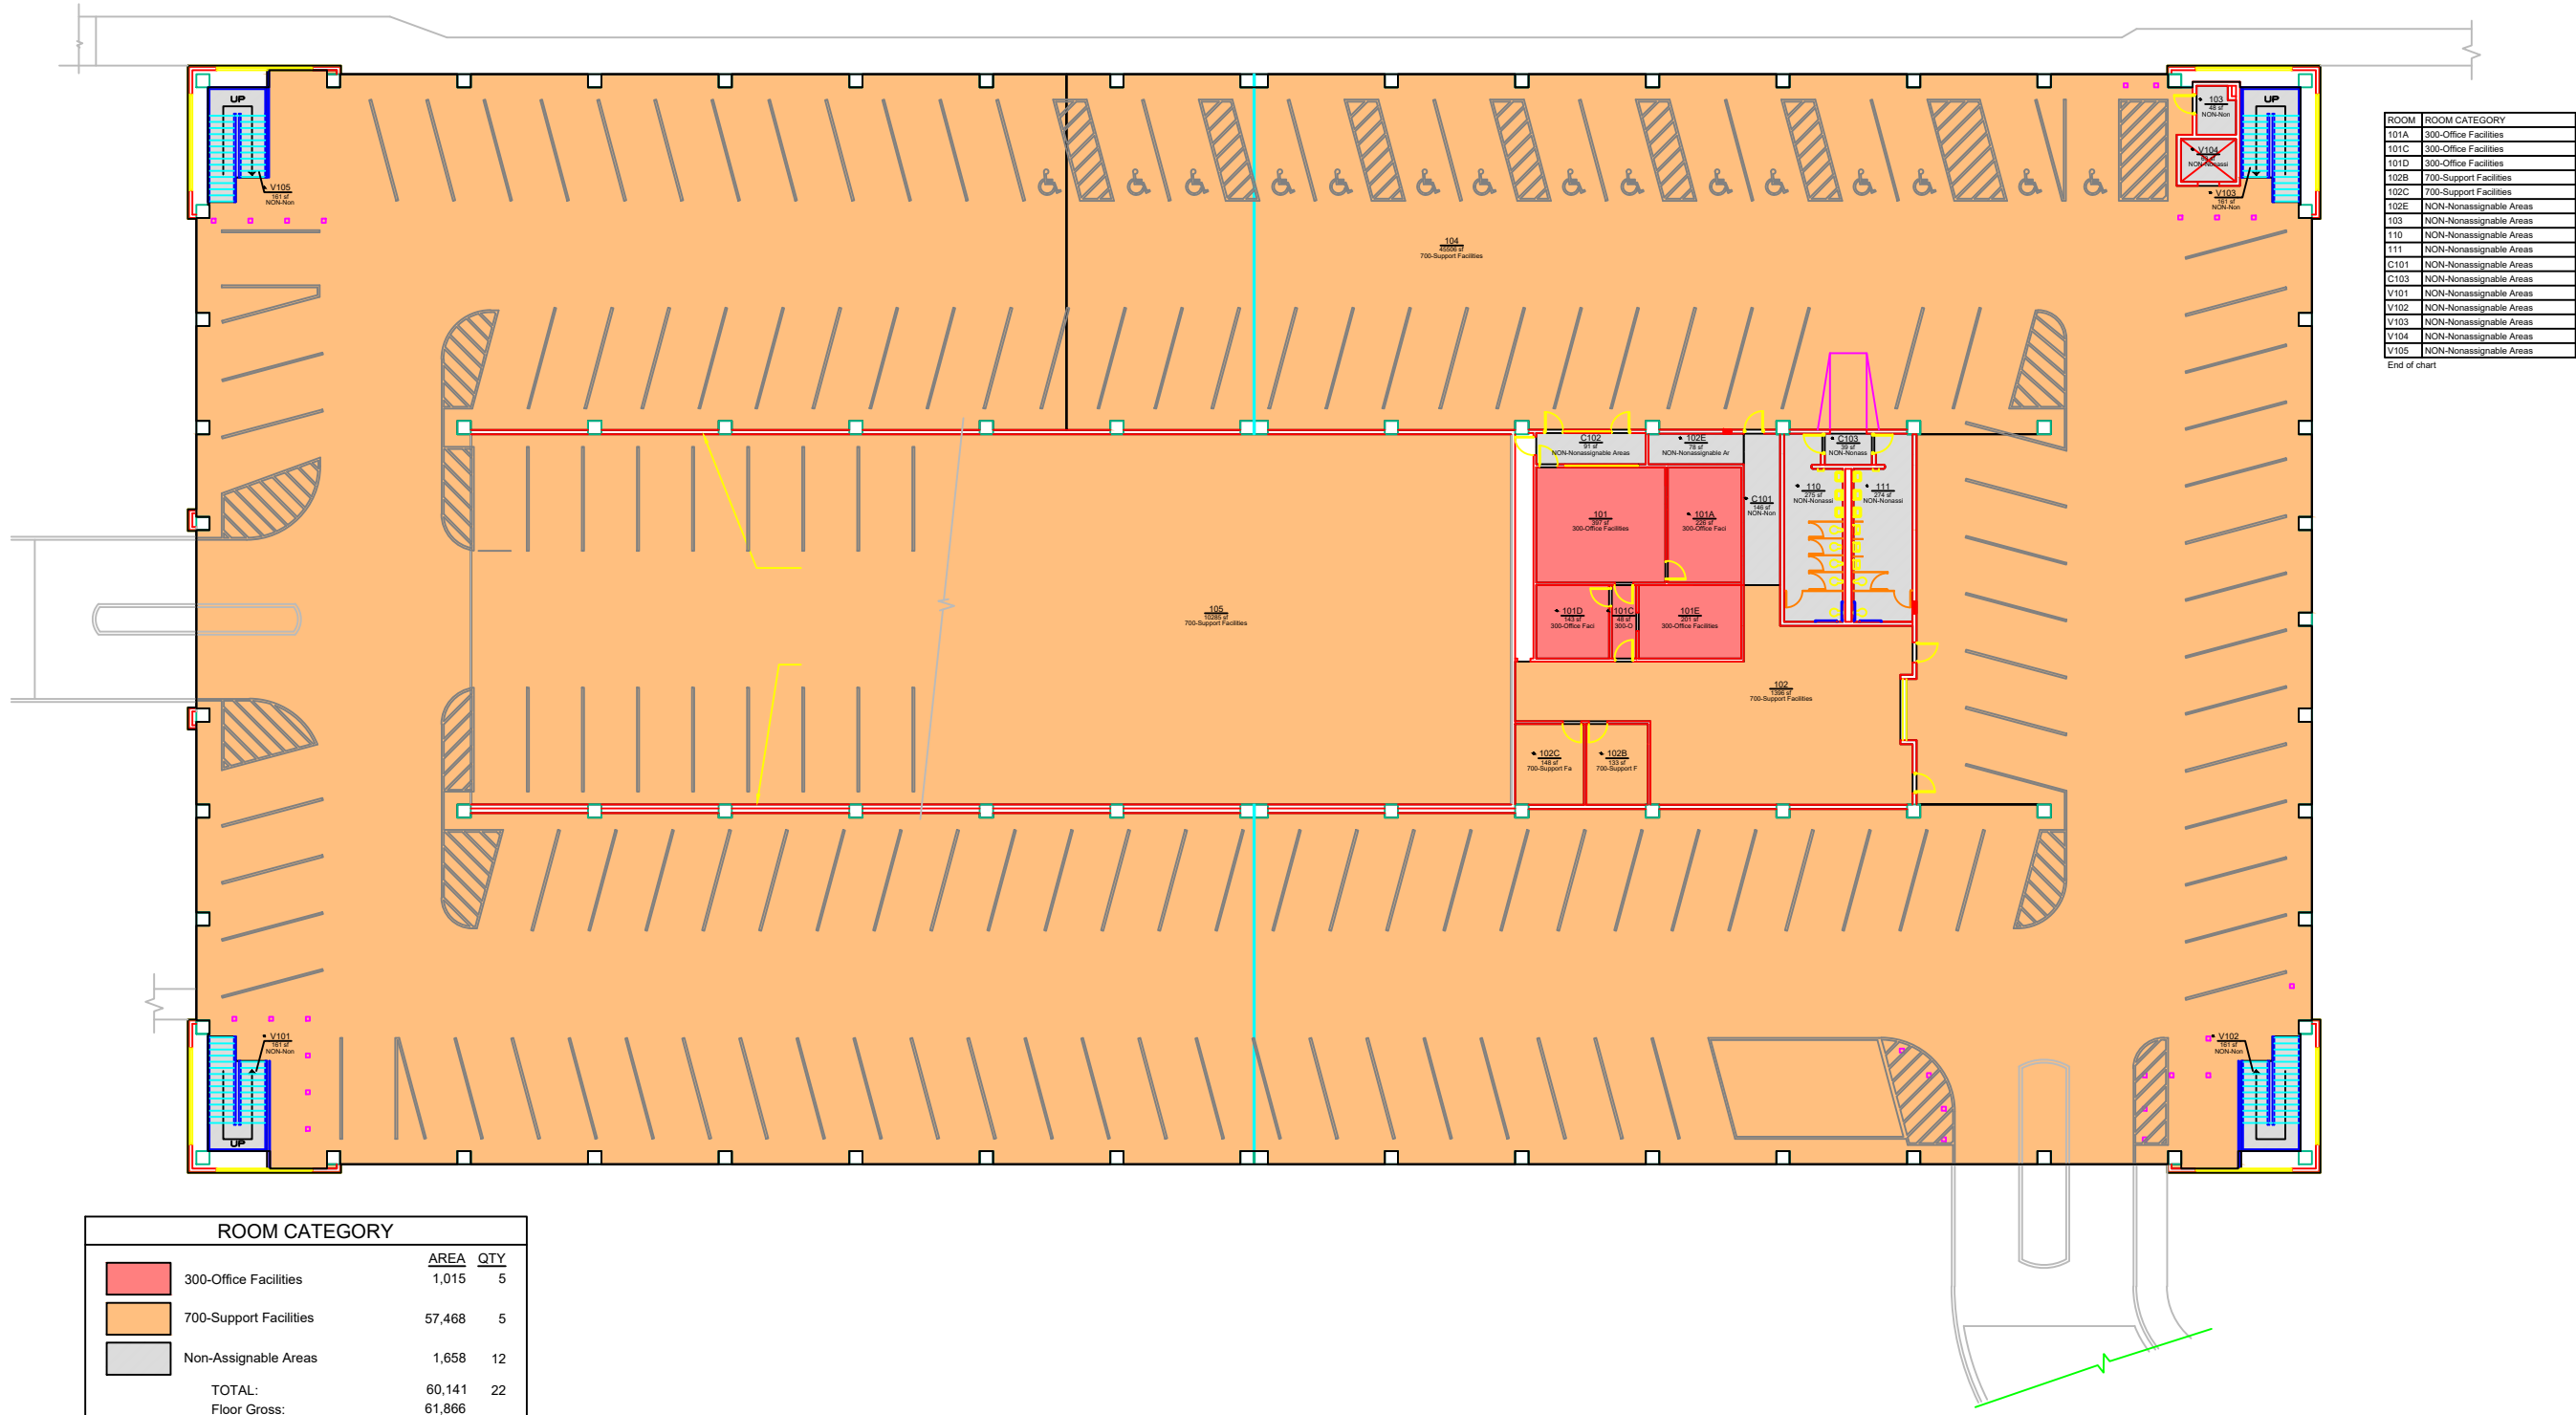

Office of the
University Architect
Facilities Management
1161 West Samford Ave., Building 1
Auburn, AL 36849

ROOM CATEGORY
Parking Deck, Campus Green
Level: 01

Building No.: AA_U0603
File Name: AA_U0603_01
Last Export: 02/24/2017
Report Created By: Ellen Doyle
Report Date: 05/19/2020