


ROOM CATEGORY		
	AREA	QTY
300-Office Facilities	1,300	9
700-Support Facilities	229	2
Non-Assignable Areas	8,335	6
TOTAL:	9,864	17
Floor Gross:	10,692	

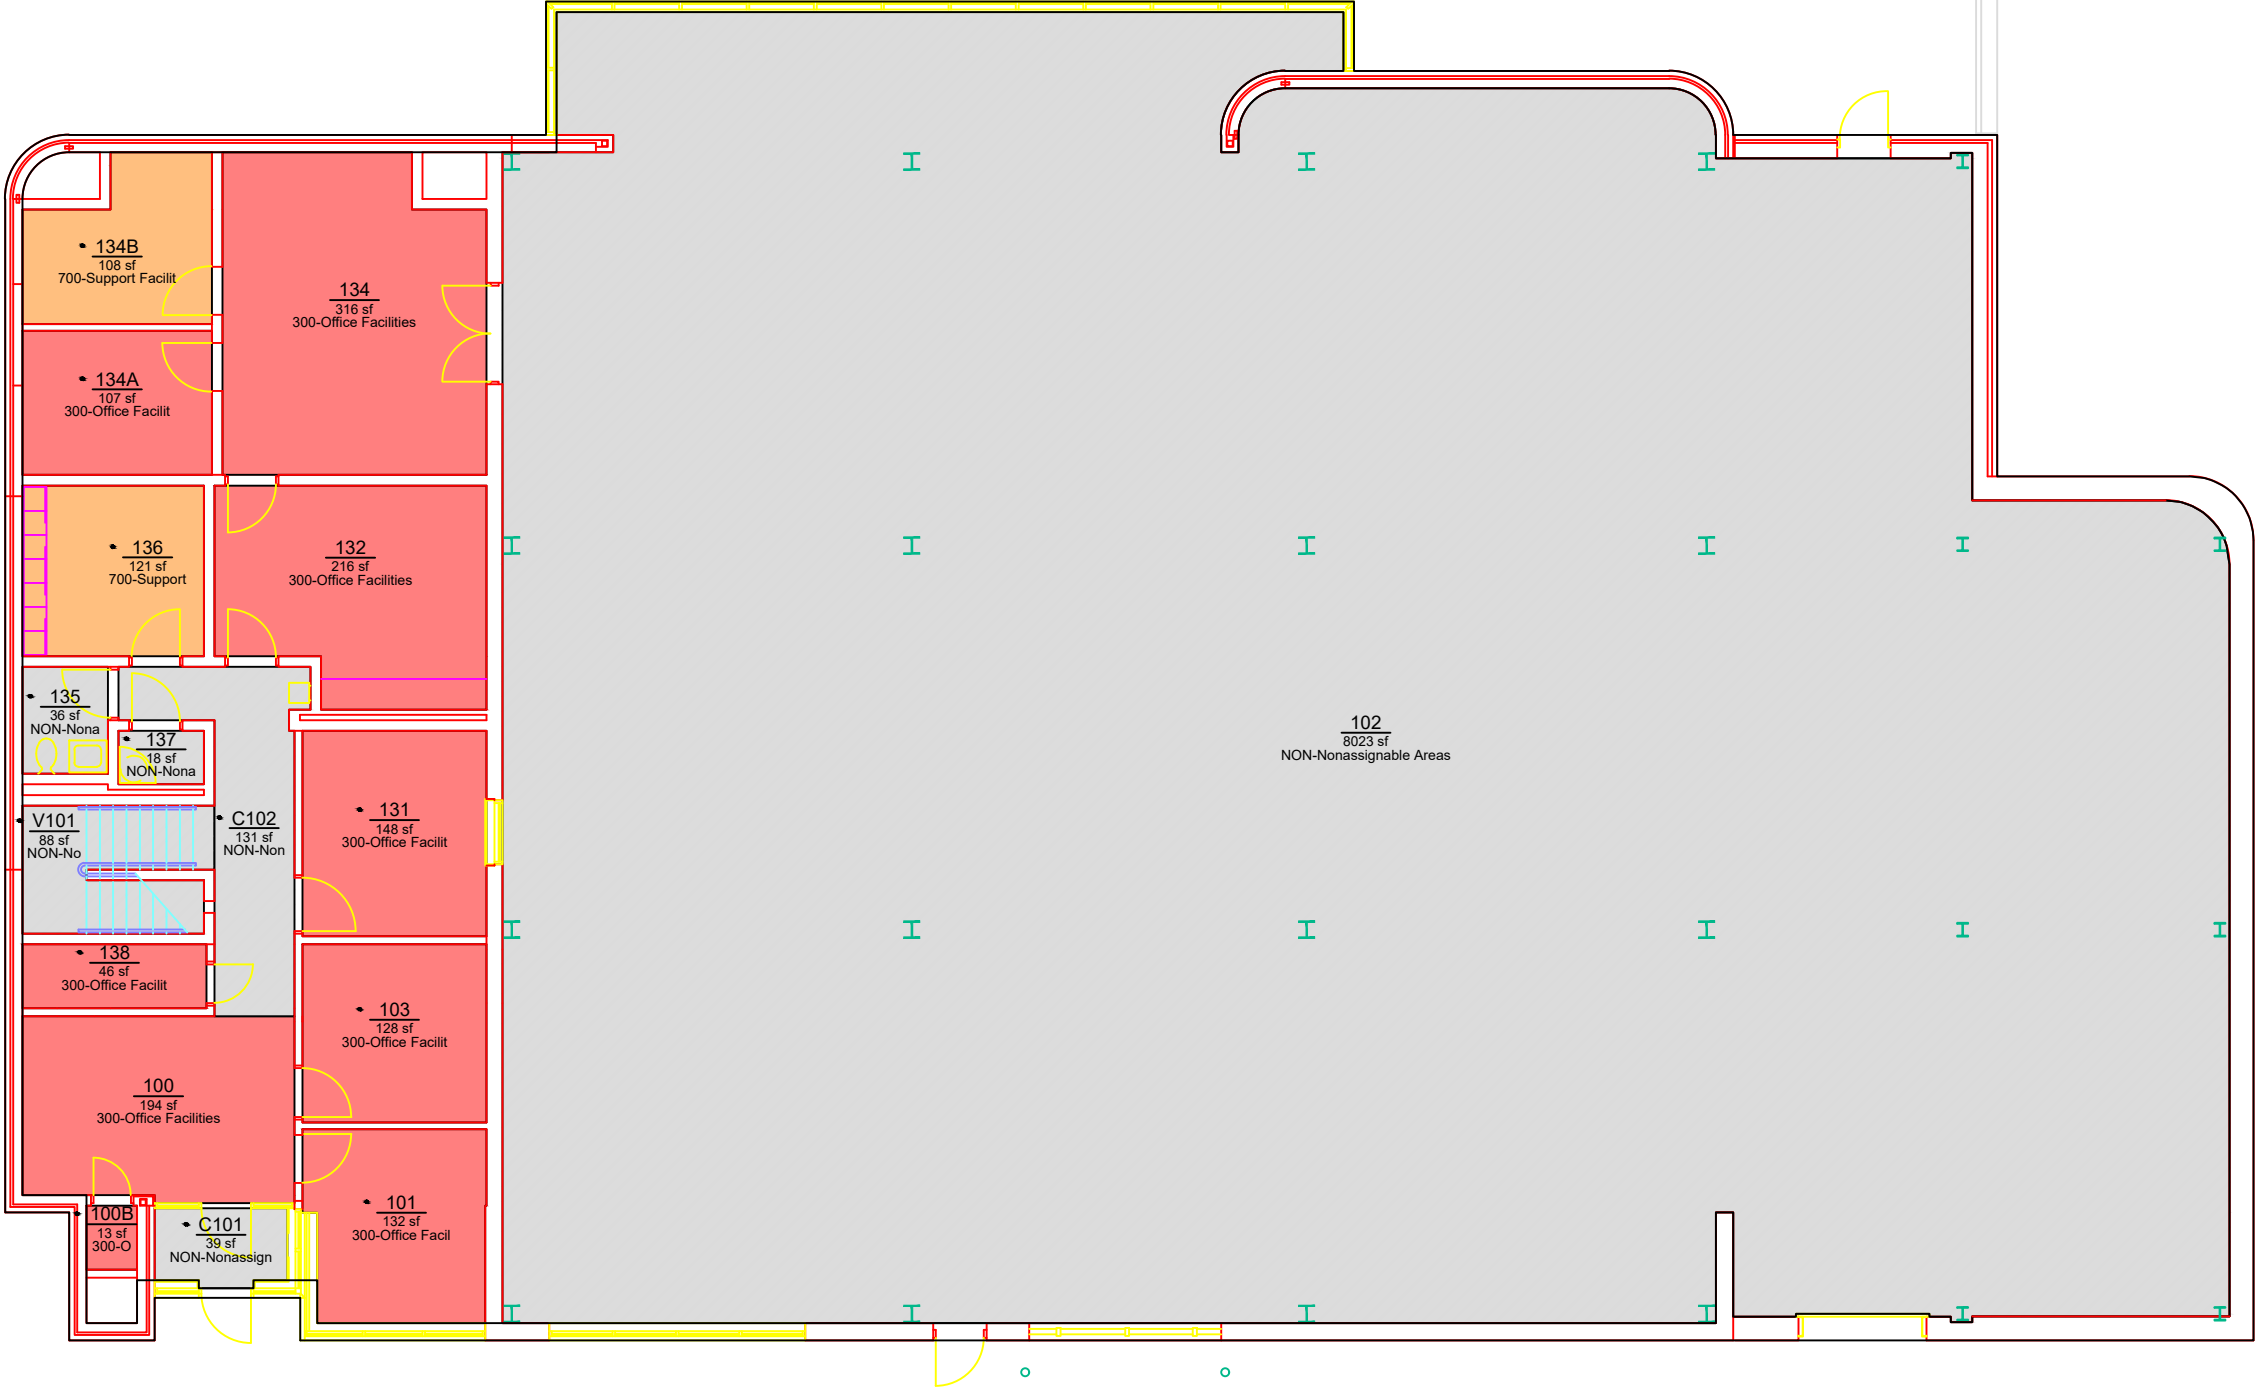

ROOM	ROOM CATEGORY
100B	300-Office Facilities
101	300-Office Facilities
103	300-Office Facilities
131	300-Office Facilities
134A	300-Office Facilities
134B	700-Support Facilities
135	NON-Nonassignable Areas
136	700-Support Facilities
137	NON-Nonassignable Areas
138	300-Office Facilities
C101	NON-Nonassignable Areas
C102	NON-Nonassignable Areas
V101	NON-Nonassignable Areas

End of chart



Office of the
University Architect
Facilities Management
1161 West Samford Ave., Building 1
Auburn, AL 36849

ROOM CATEGORY
Chilled Water Plant 2
Level: 01

Building No.: AA_U0701
File Name: AA_U0701_01
Last Export: 08/13/2015
Report Created By: Ellen Doyle
Report Date: 09/13/2018