


ROOM CATEGORY			
		AREA	QTY
<div></div>	300-Office Facilities	316	1
<div></div>	Non-Assignable Areas	1,516	4
TOTAL:		1,832	5
Floor Gross:		2,115	



ROOM	ROOM CATEGORY
200A	NON-Nonassignable Areas
V201	NON-Nonassignable Areas
End of chart	

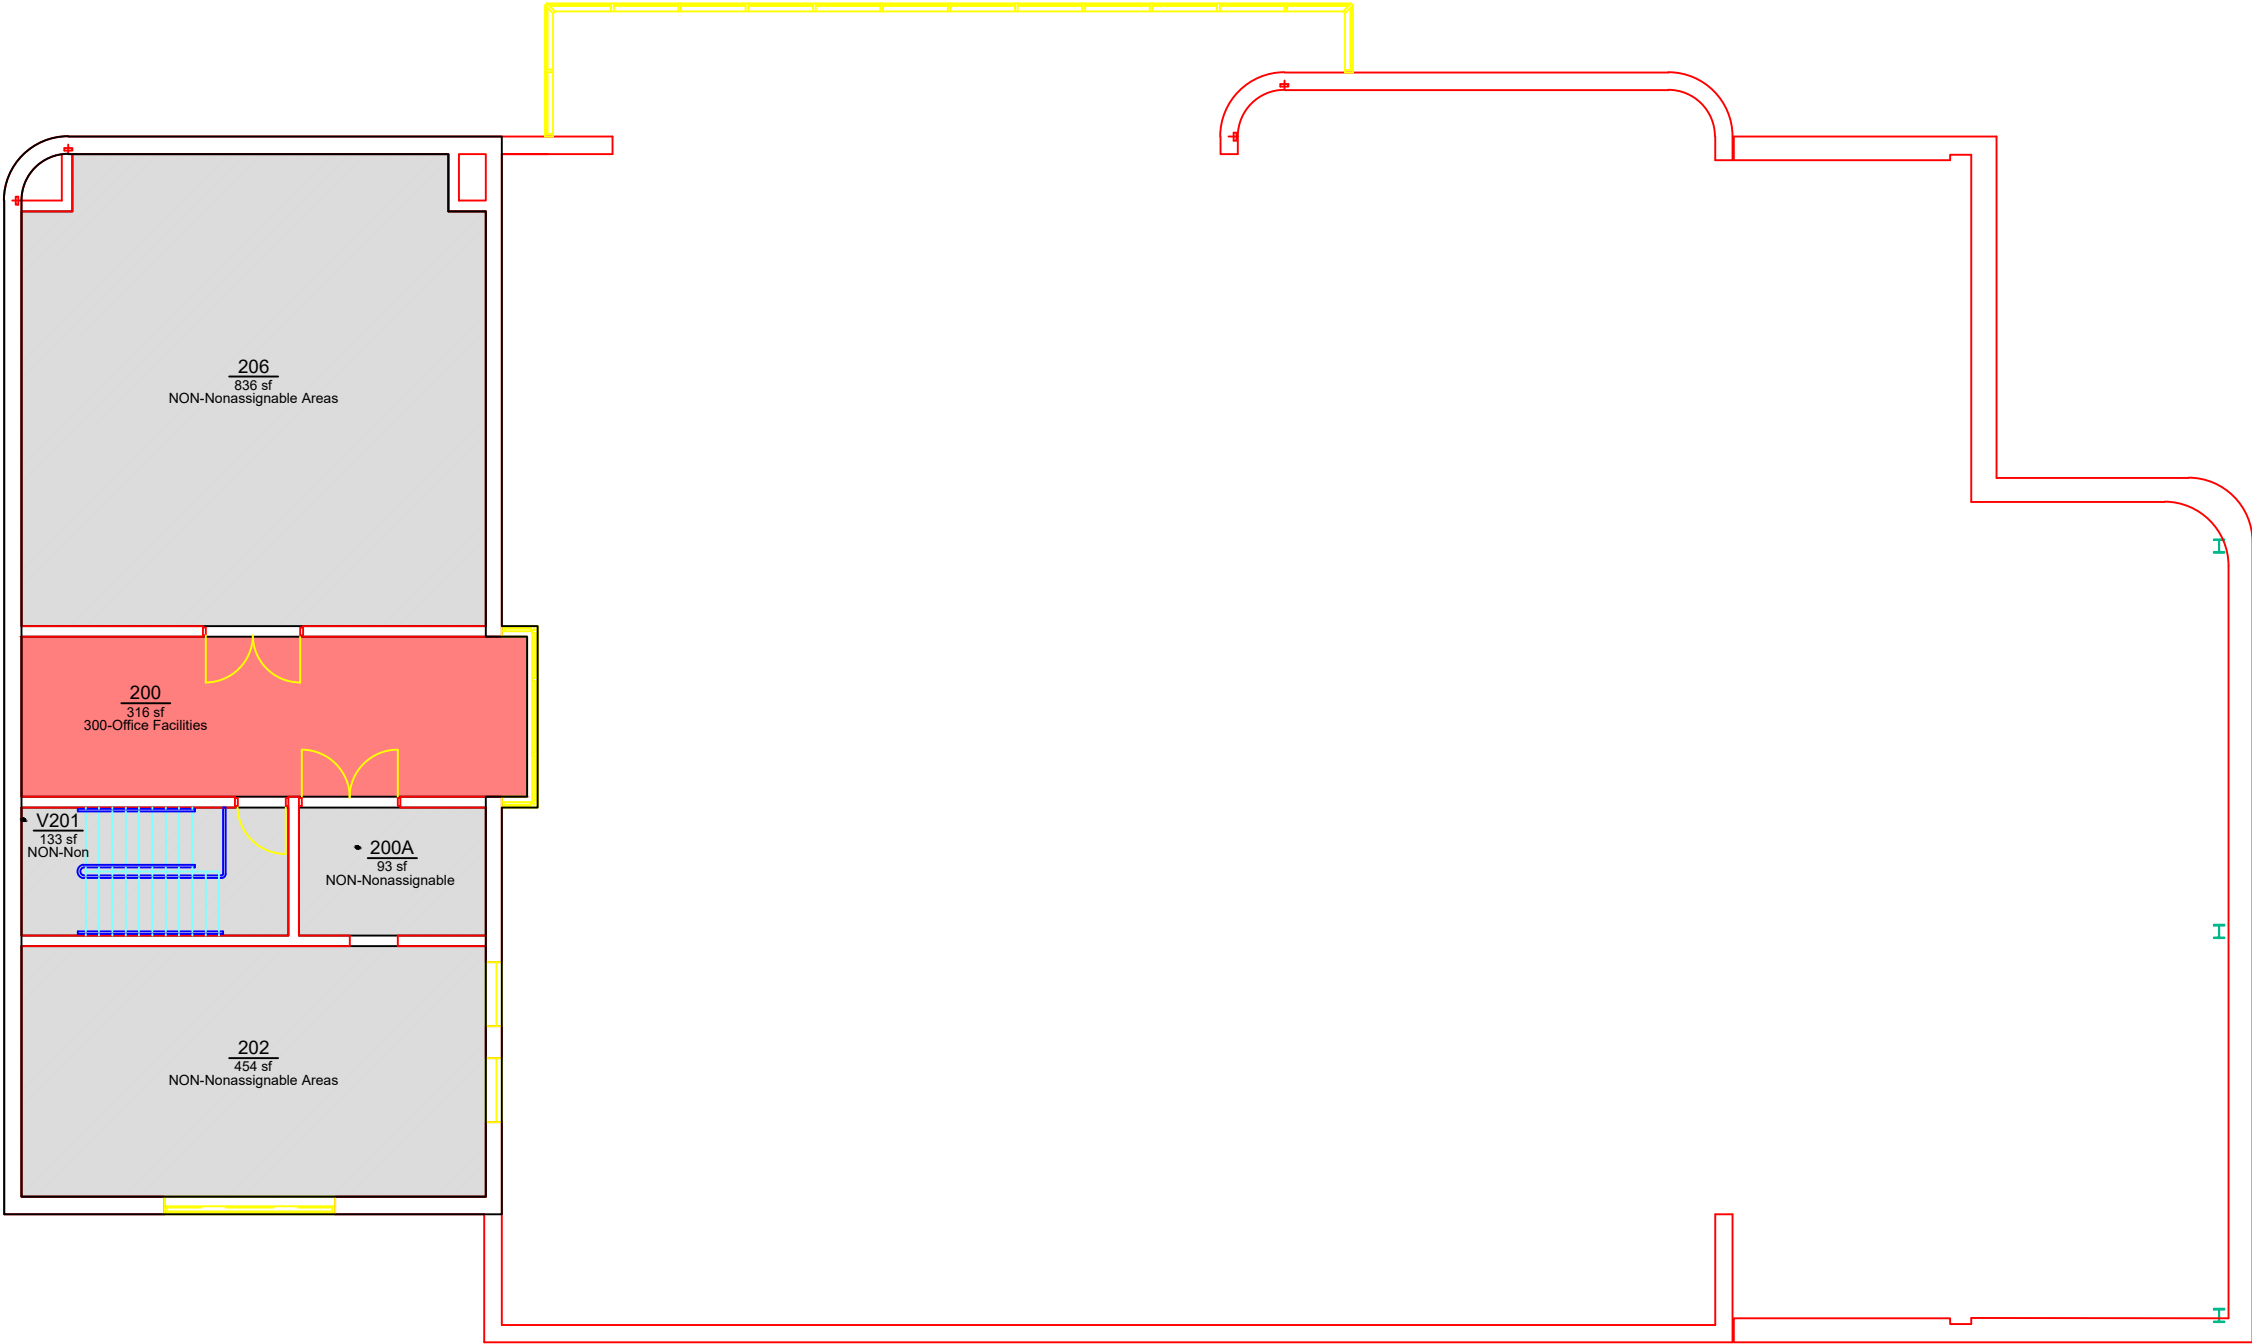

Office of the
University Architect
Facilities Management
1161 West Samford Ave., Building 1
Auburn, AL 36849

ROOM CATEGORY
Chilled Water Plant 2
Level: 02

Building No.:	AA_U0701
File Name:	AA_U0701_02
Last Export:	08/13/2015
Report Created By:	Ellen Doyle
Report Date:	09/13/2018