


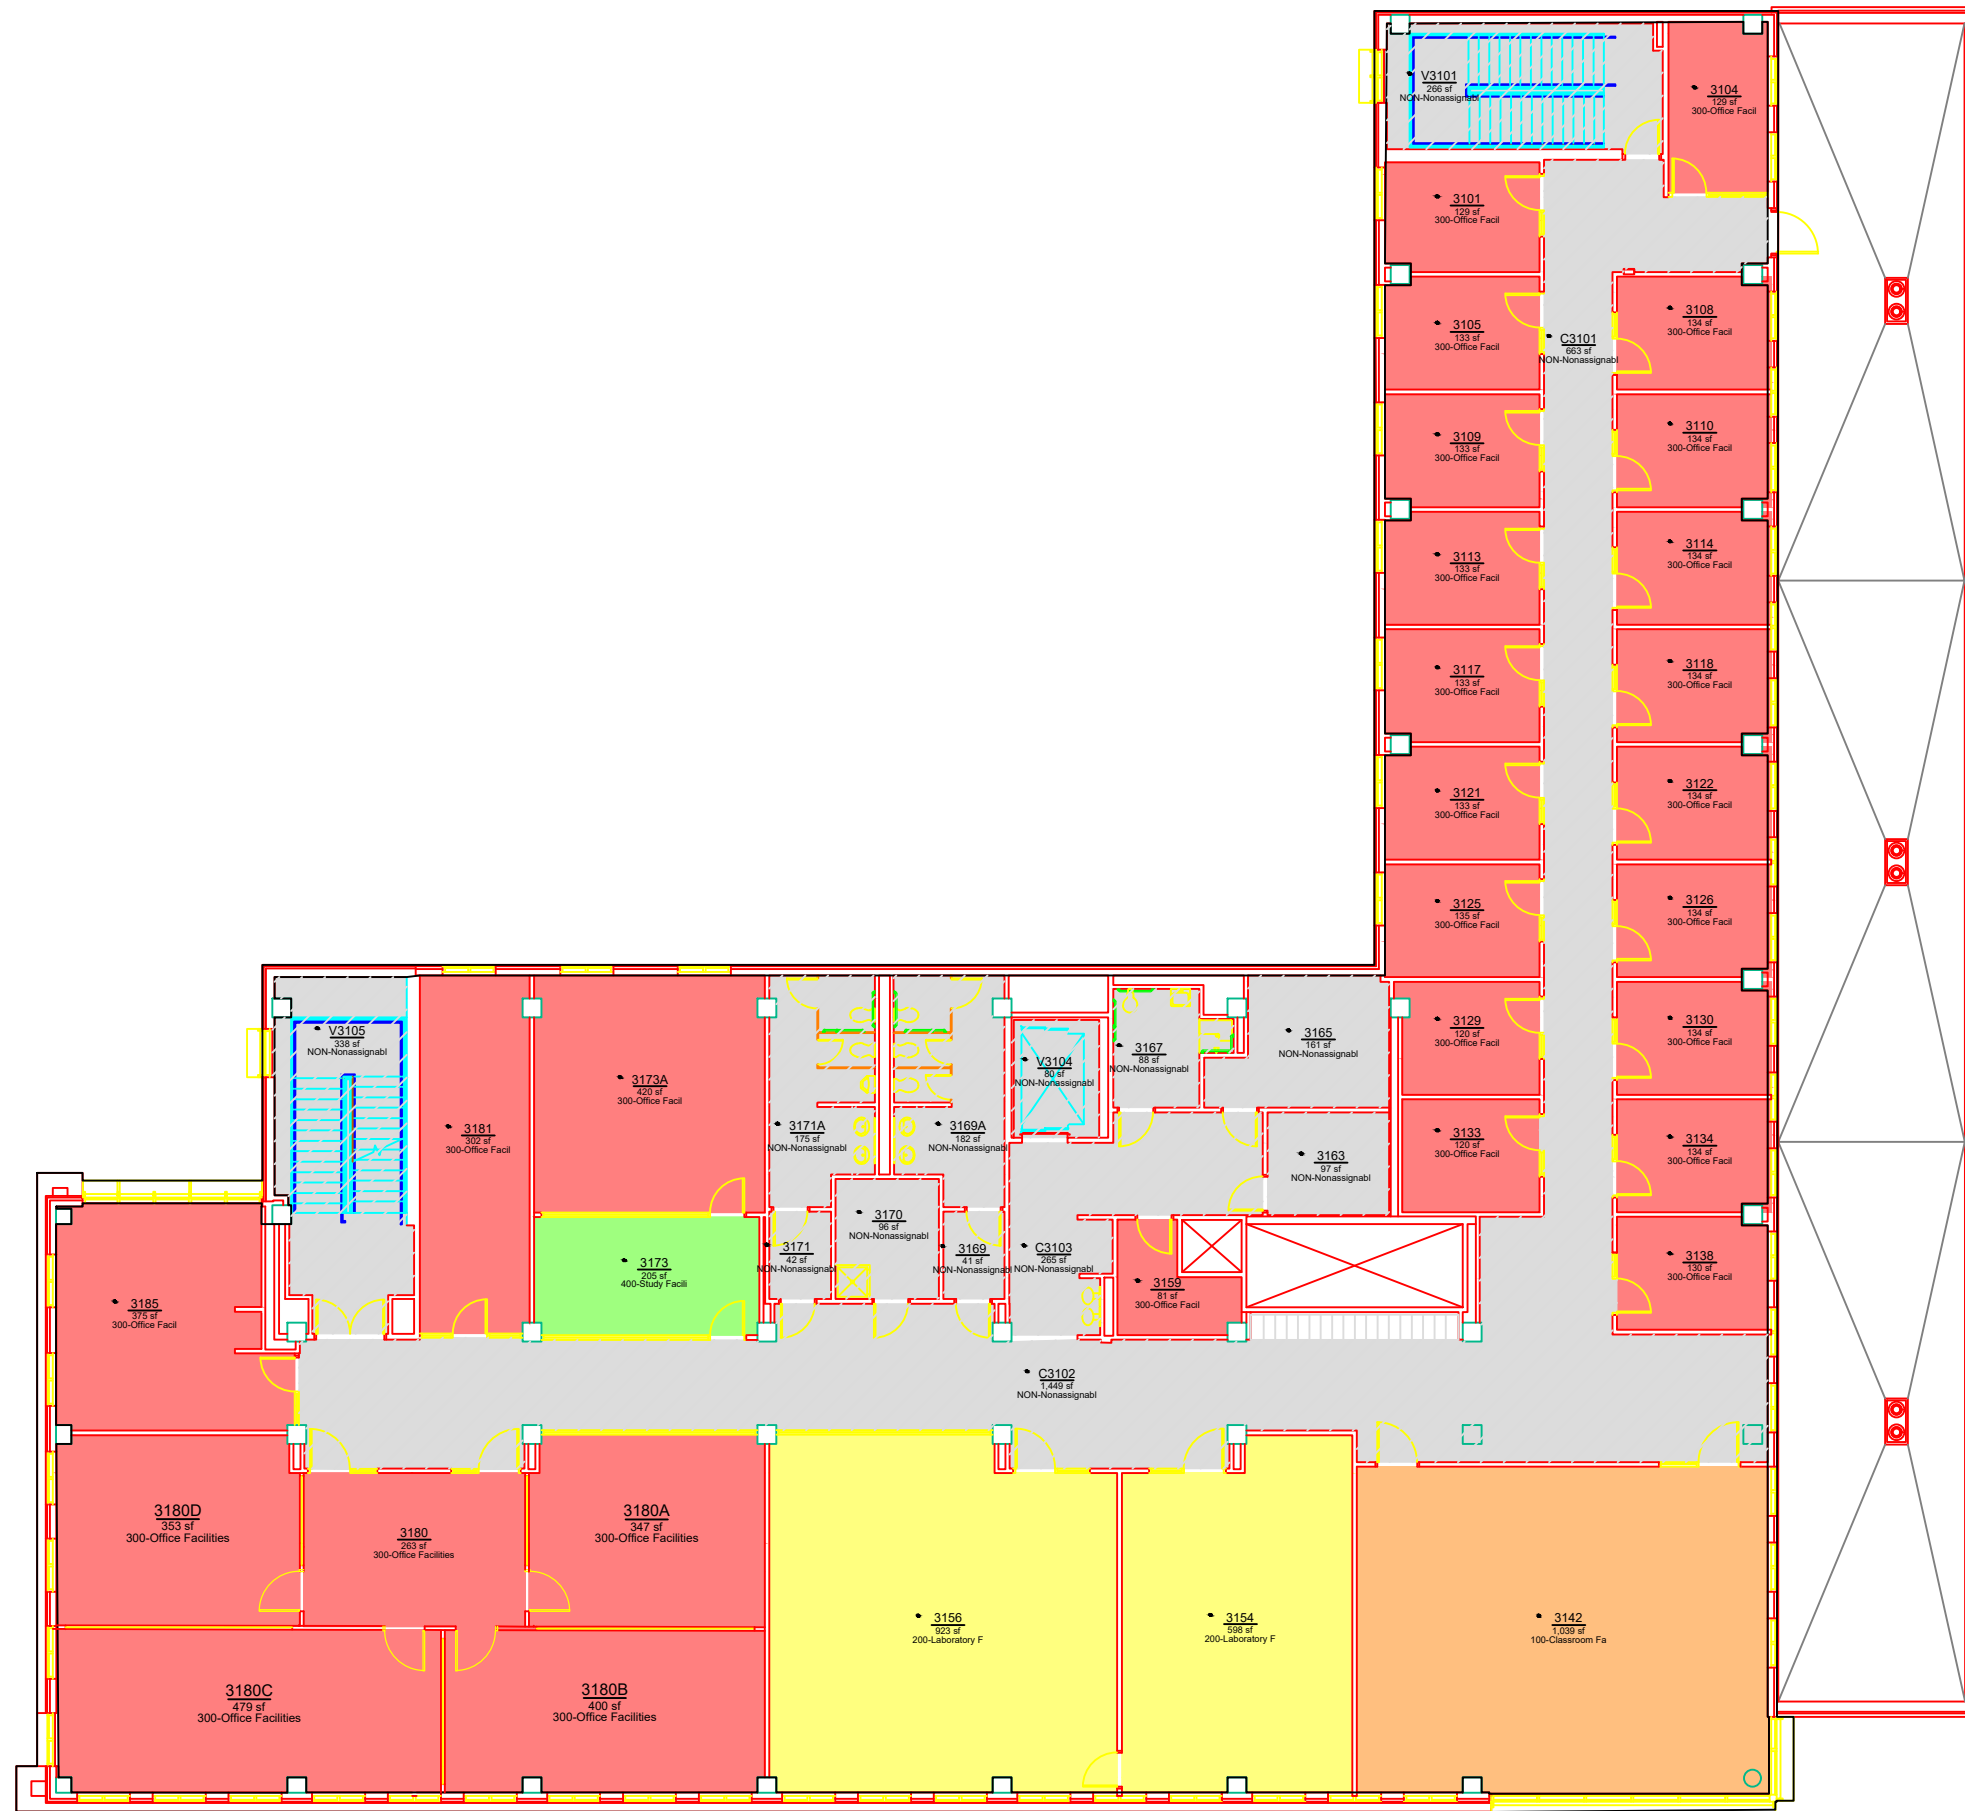

ROOM CATEGORY
Leach Science Center
Level: 03



Office of the
University Architect
Facilities Management
1161 West Samford Ave., Building 1
Auburn, AL 36849

Building No.: AA_U0801
File Name: AA_U0801_03
Last Export: 10/28/2021
Report Created By: Ellen Doyle
Report Date: 04/18/2022