


ROOM CATEGORY		
	AREA	QTY
000-Unclassified Assignable	947	5
Non-Assignable Areas	373	4
TOTAL:	1,320	9
Floor Gross:	1,470	

ROOM	ROOM CATEGORY
100	NON-Nonassignable Areas
100A	000-Unclassified Assignable
102	000-Unclassified Assignable
102A	000-Unclassified Assignable
103	000-Unclassified Assignable
103A	NON-Nonassignable Areas
X102	NON-Nonassignable Areas
End of chart	

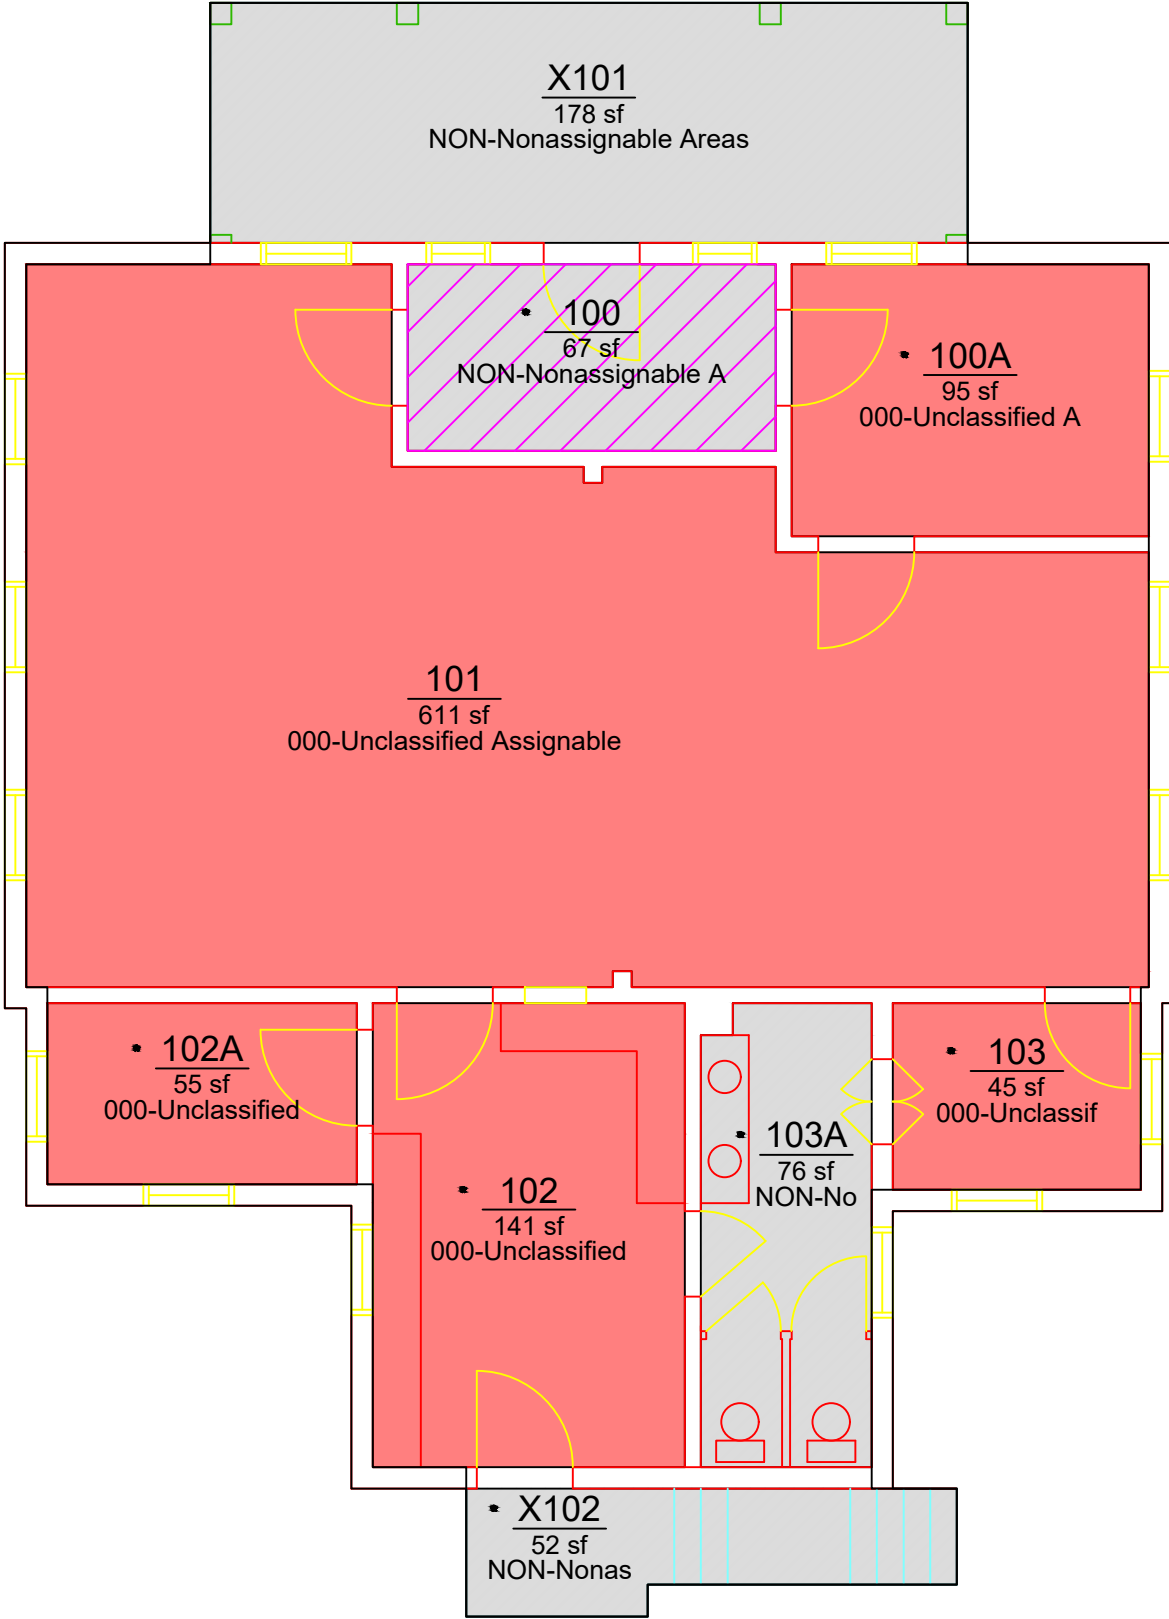

Office of the
University Architect
Facilities Management
1161 West Samford Ave., Building 1
Auburn, AL 36849

ROOM CATEGORY
Graves Cottage
Level: 01

Building No.:	AA_U0803
File Name:	AA_U0803_01
Last Export:	06/16/2015
Report Created By:	Ellen Doyle
Report Date:	09/13/2018