


ROOM CATEGORY		
	500-Special Use Facilities	AREA 1,500 QTY 12
	Non-Assignable Areas	929 1
TOTAL:		2,429 13
Floor Gross:		2,610

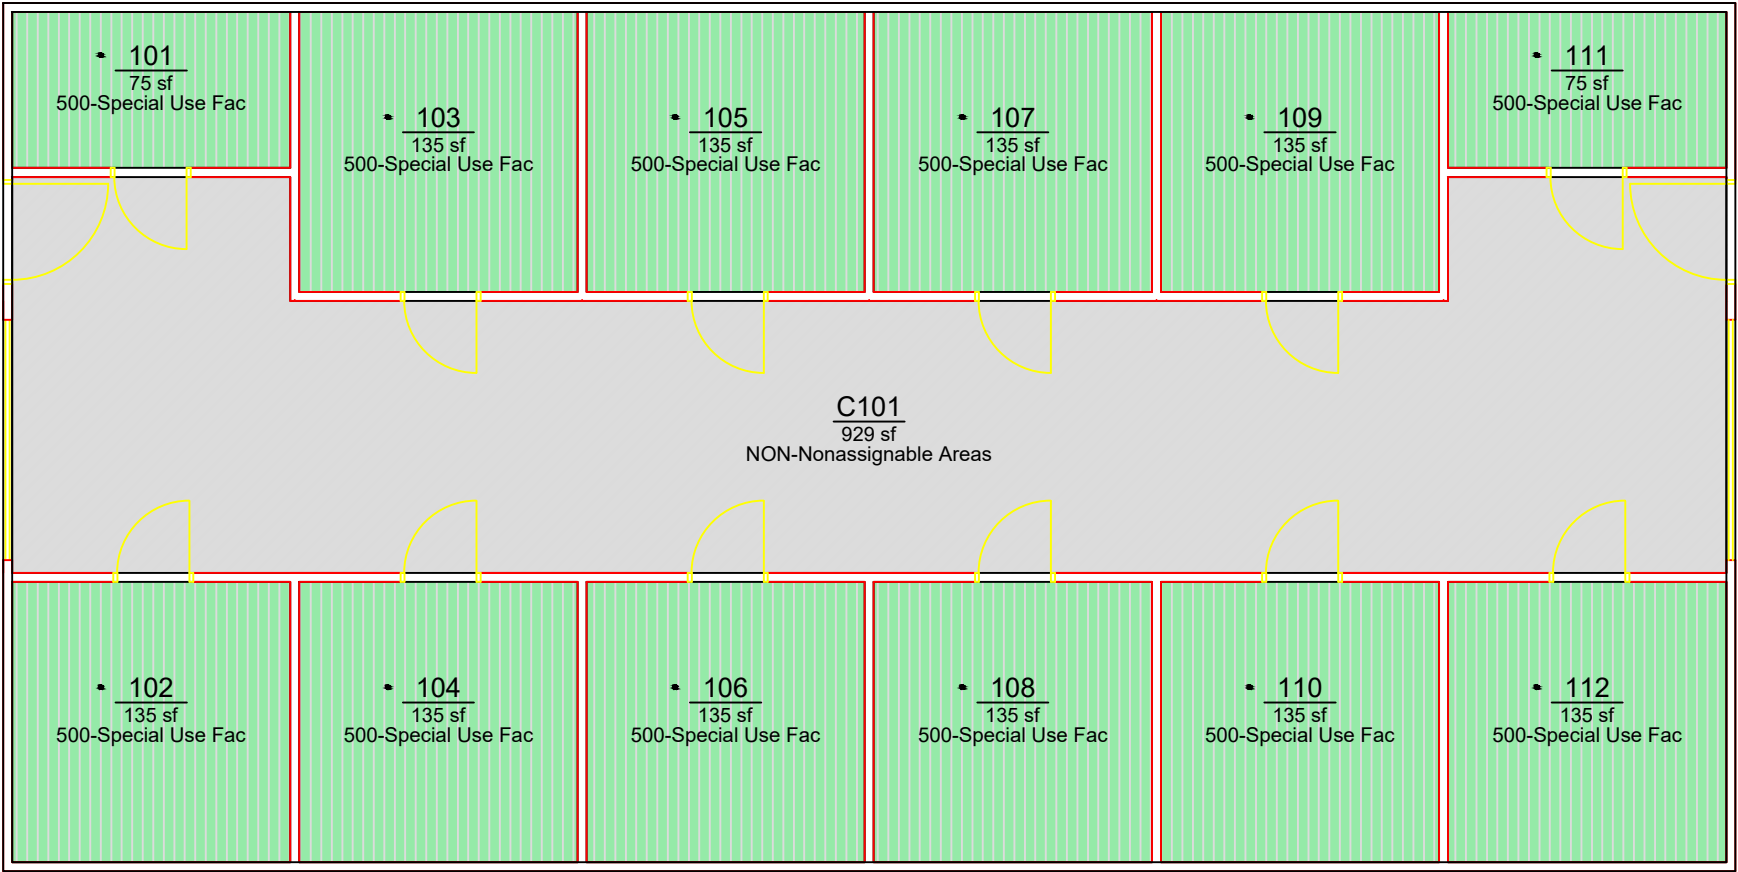

ROOM	ROOM CATEGORY
101	500-Special Use Facilities
102	500-Special Use Facilities
103	500-Special Use Facilities
104	500-Special Use Facilities
105	500-Special Use Facilities
106	500-Special Use Facilities
107	500-Special Use Facilities
108	500-Special Use Facilities
109	500-Special Use Facilities
110	500-Special Use Facilities
111	500-Special Use Facilities
112	500-Special Use Facilities
End of chart	



Office of the
University Architect
Facilities Management
1161 West Samford Ave., Building 1
Auburn, AL 36849

ROOM CATEGORY
Paterson Storage Building
Level: 01

Building No.: AA_U1006
File Name: AA_U1006_01
Last Export: 06/16/2015
Report Created By: Ellen Doyle
Report Date: 09/13/2018