


| ROOM CATEGORY             |        |     |
|---------------------------|--------|-----|
|                           | AREA   | QTY |
| 200-Laboratory Facilities | 9,692  | 9   |
| 300-Office Facilities     | 1,162  | 5   |
| 700-Support Facilities    | 353    | 1   |
| Non-Assignable Areas      | 5,145  | 18  |
| TOTAL:                    | 16,352 | 33  |
| Floor Gross:              | 18,342 |     |

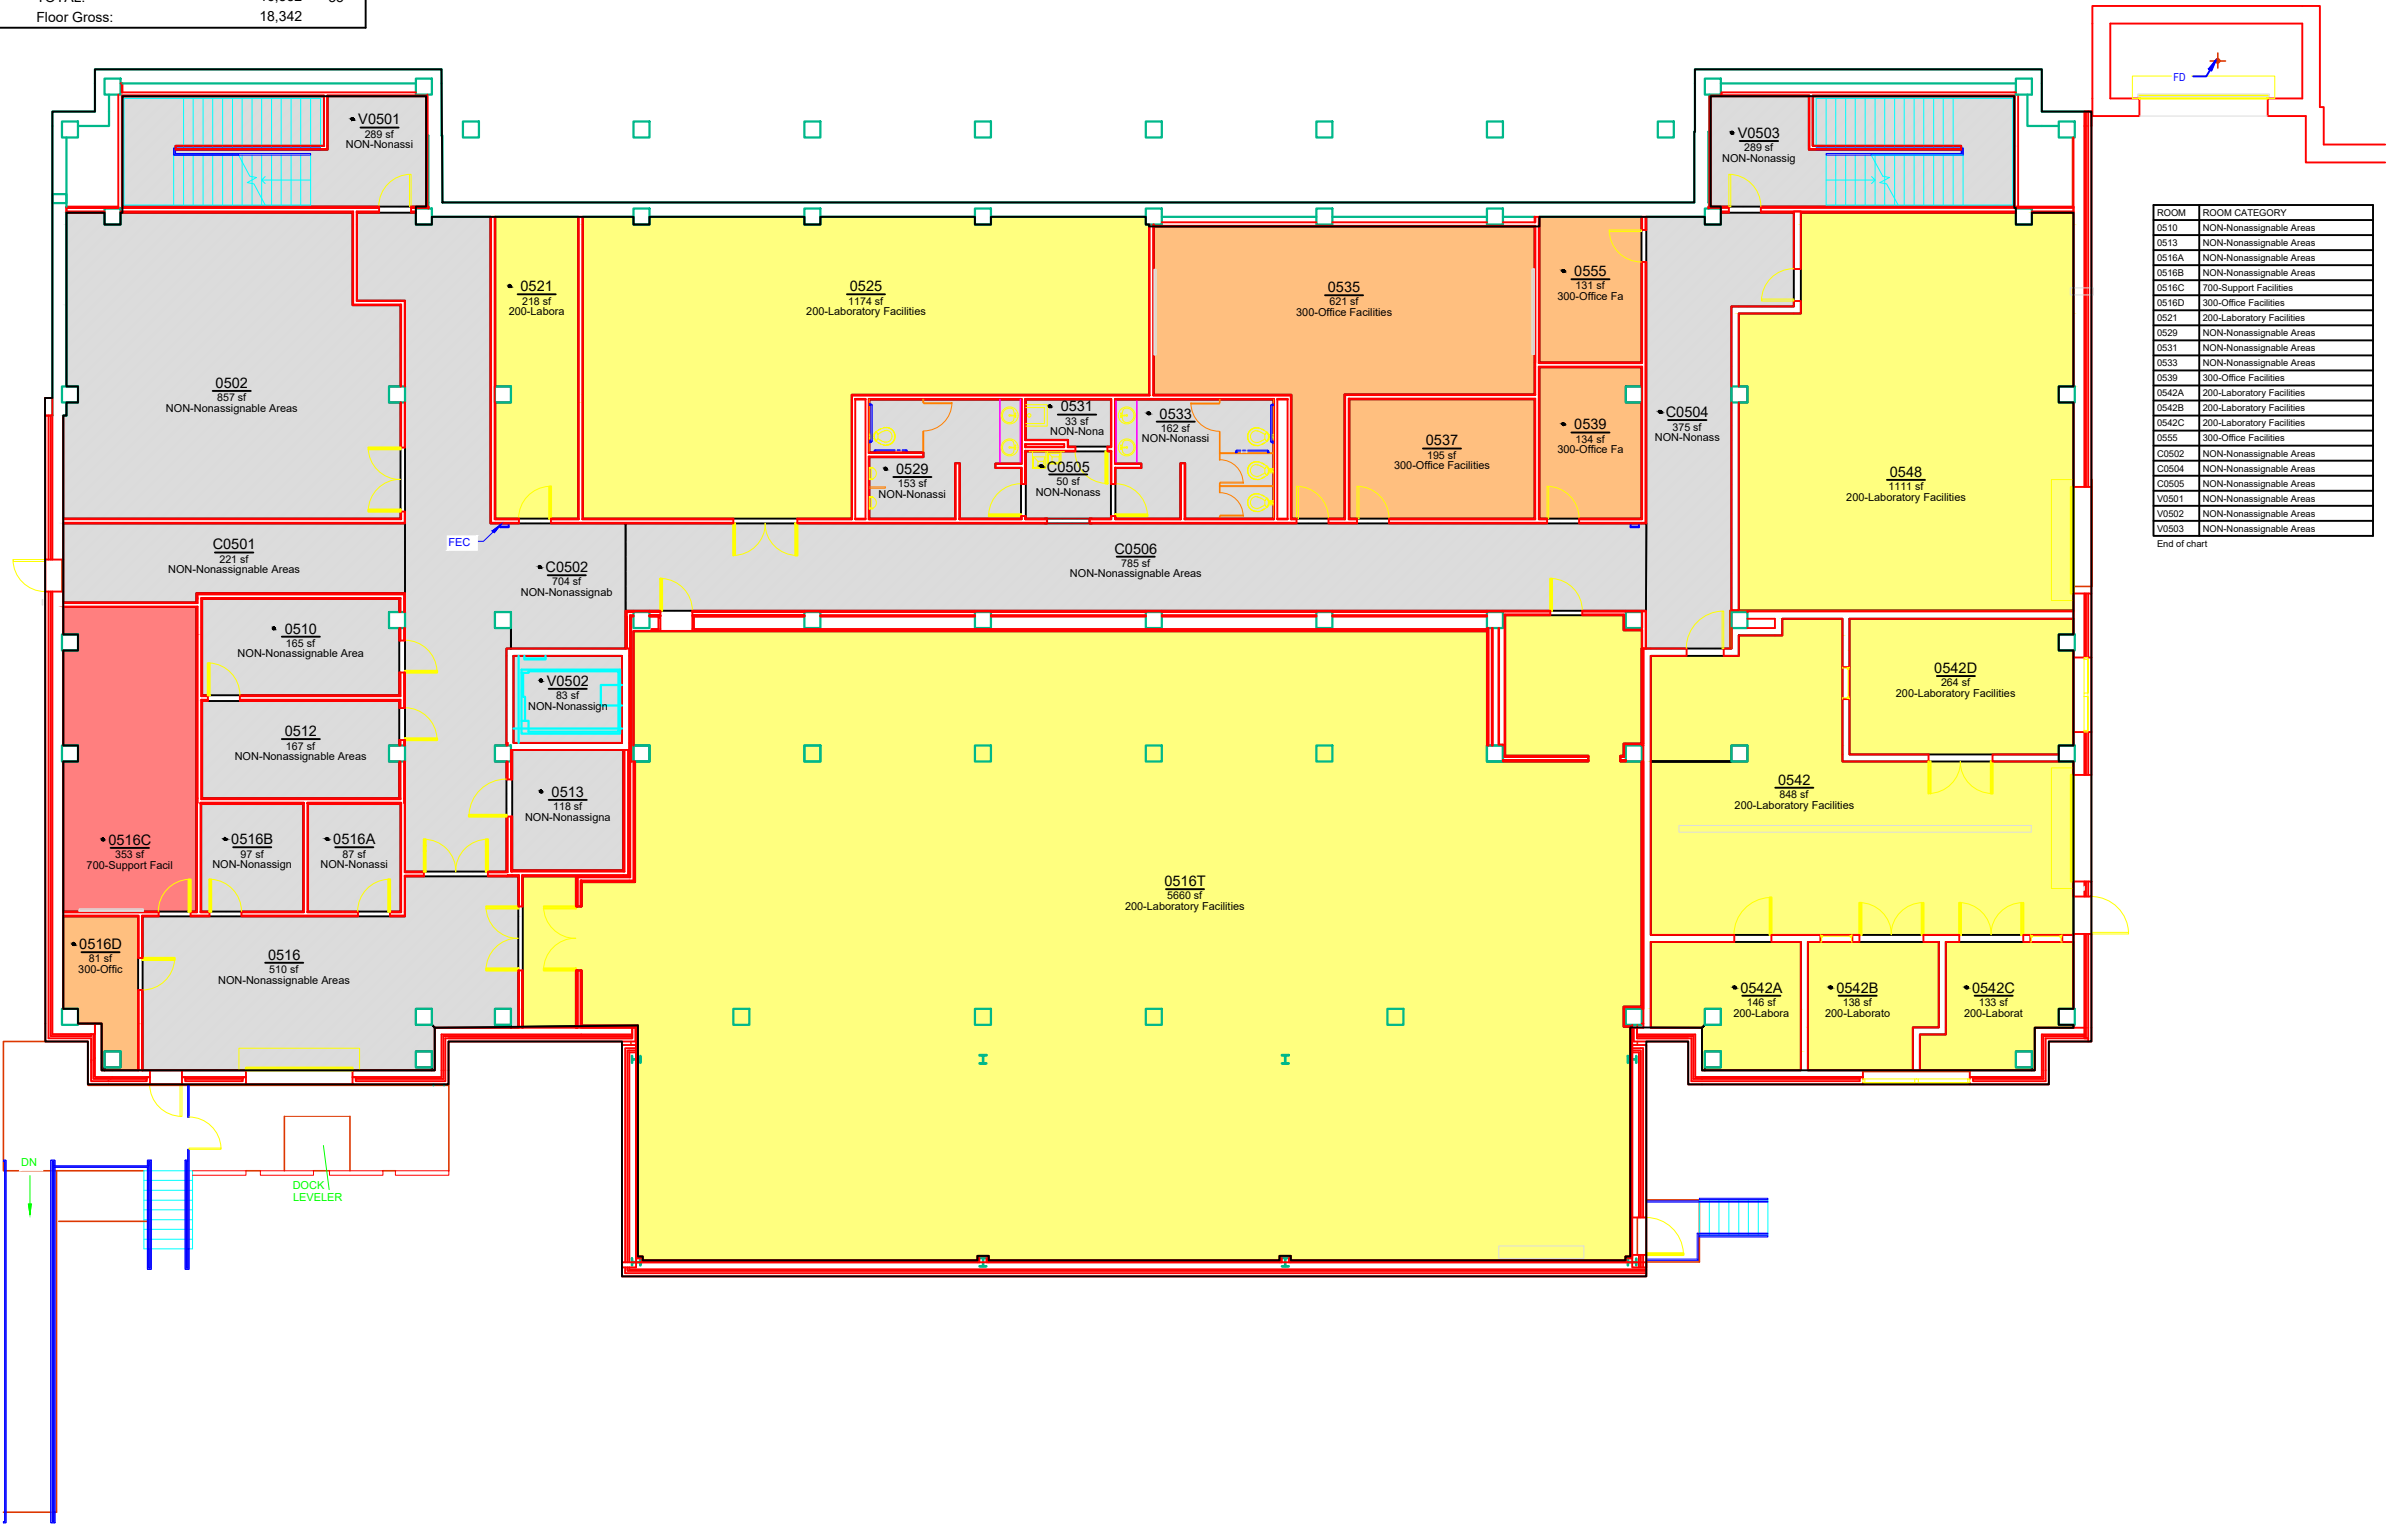

Office of the  
University Architect  
Facilities Management  
1161 West Samford Ave., Building 1  
Auburn, AL 36849

ROOM CATEGORY  
Woltosz Engineering Research Lab  
Level: 00

Building No.: AA\_V0305  
File Name: AA\_V0305\_00  
Last Export: 07/09/2015  
Report Created By: Ellen Doyle  
Report Date: 09/13/2018