


ROOM CATEGORY		
	AREA	QTY
200-Laboratory Facilities	7,261	7
300-Office Facilities	1,645	10
Non-Assignable Areas	5,983	14
TOTAL:	14,889	31
Floor Gross:	16,368	

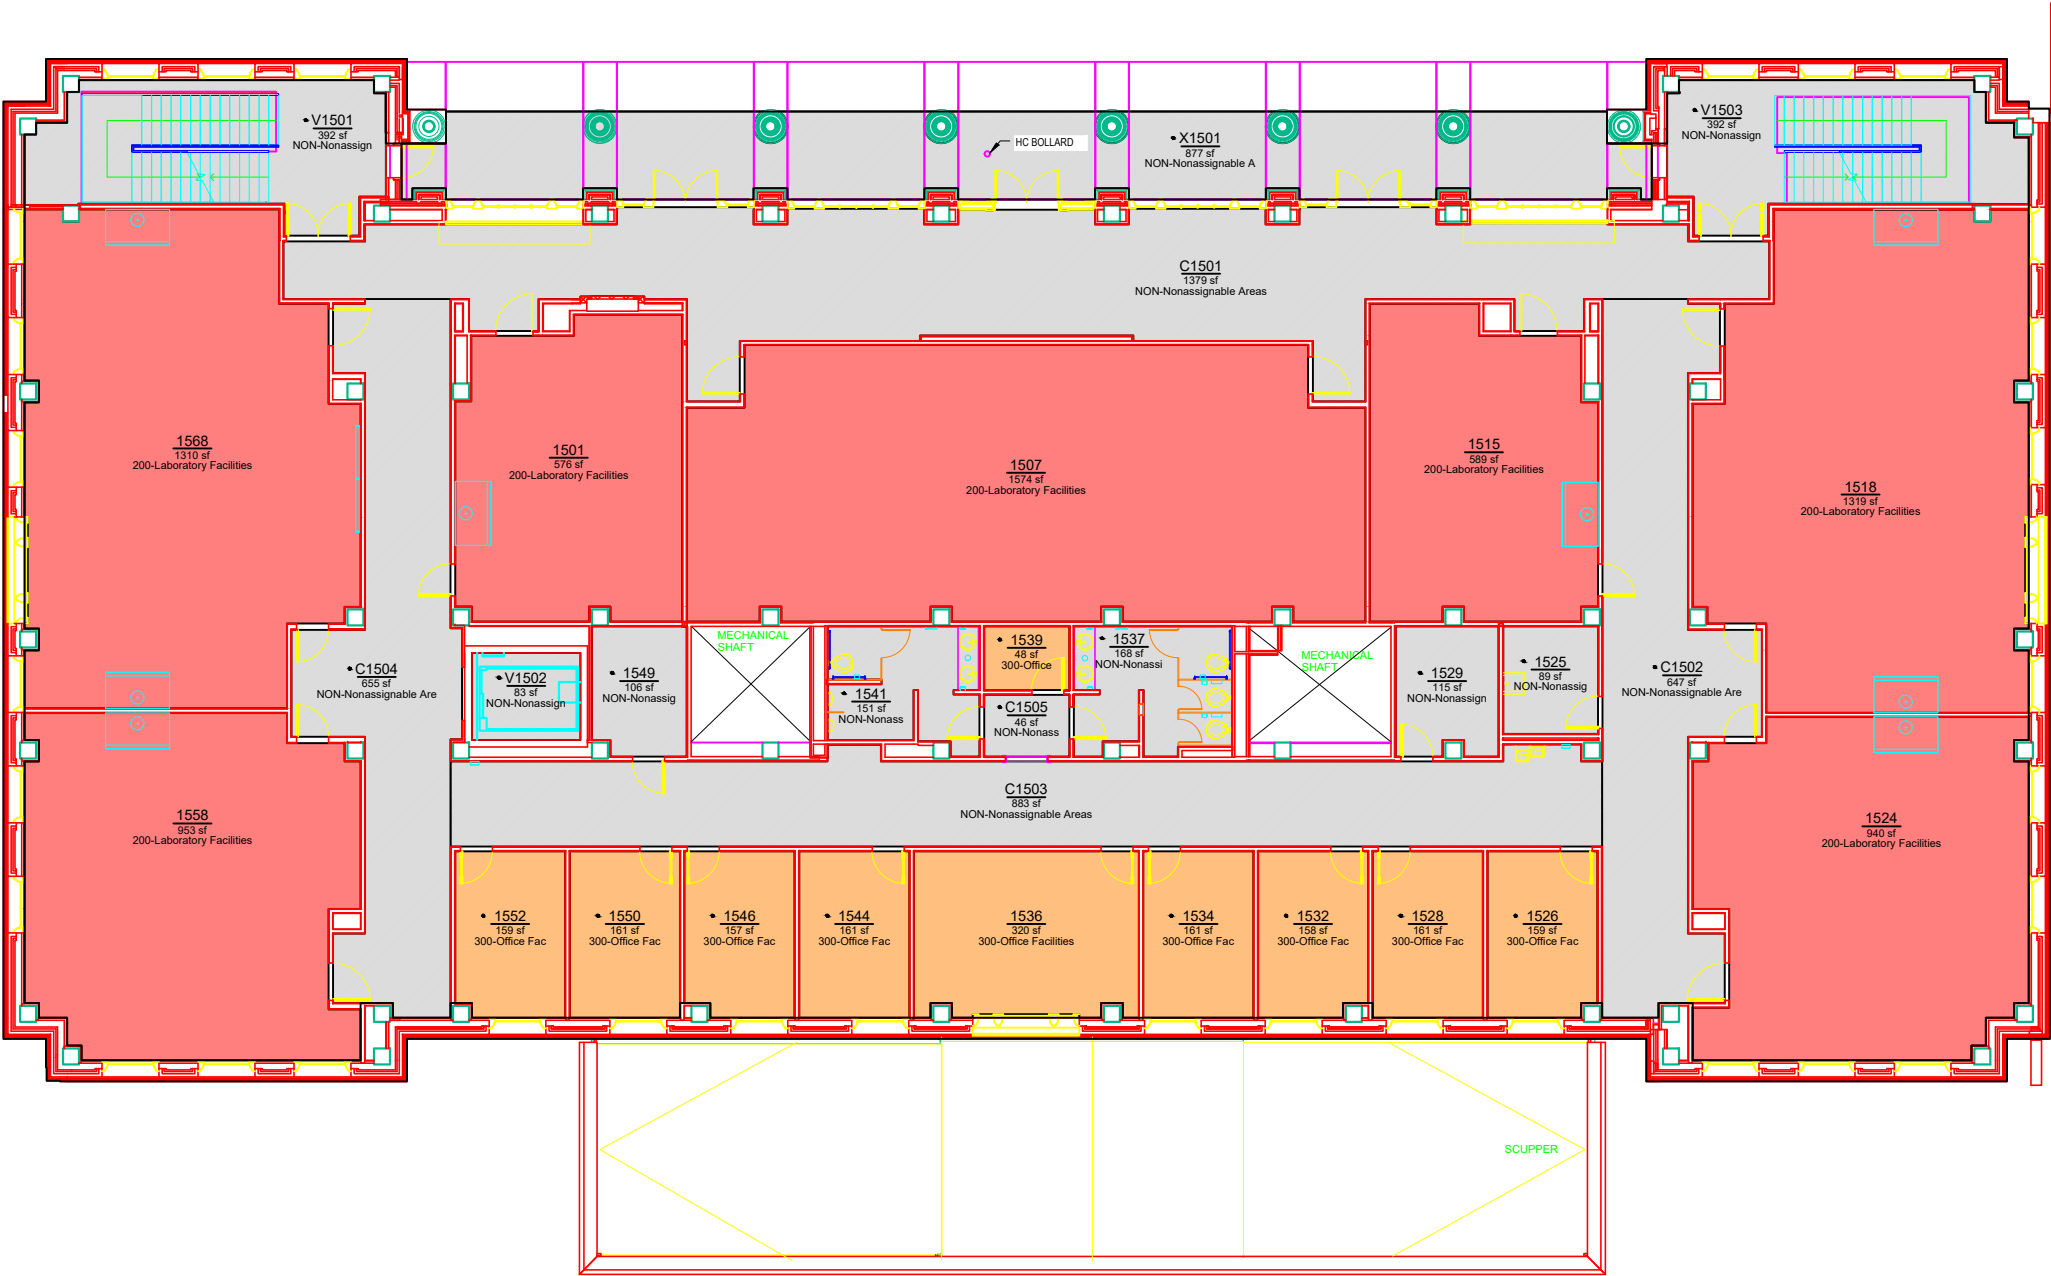

ROOM	ROOM CATEGORY
1525	NON-Nonassignable Areas
1526	300-Office Facilities
1528	300-Office Facilities
1529	NON-Nonassignable Areas
1532	300-Office Facilities
1534	300-Office Facilities
1537	NON-Nonassignable Areas
1539	300-Office Facilities
1541	NON-Nonassignable Areas
1544	300-Office Facilities
1546	300-Office Facilities
1549	NON-Nonassignable Areas
1550	300-Office Facilities
1552	300-Office Facilities
C1502	NON-Nonassignable Areas
C1504	NON-Nonassignable Areas
C1505	NON-Nonassignable Areas
V1501	NON-Nonassignable Areas
V1502	NON-Nonassignable Areas
V1503	NON-Nonassignable Areas
X1501	NON-Nonassignable Areas

End of chart



Office of the  
University Architect  
Facilities Management  
1161 West Samford Ave., Building 1  
Auburn, AL 36849

ROOM CATEGORY  
Woltosz Engineering Research Lab  
Level: 01

Building No.: AA\_V0305  
File Name: AA\_V0305\_01  
Last Export: 07/09/2015  
Report Created By: Ellen Doyle  
Report Date: 09/13/2018