


ROOM CATEGORY		
	AREA	QTY
200-Laboratory Facilities	7,715	10
300-Office Facilities	1,668	10
Non-Assignable Areas	4,380	13
TOTAL:	13,763	33
Floor Gross:	16,053	

ROOM	ROOM CATEGORY
2517	200-Laboratory Facilities
2527	300-Office Facilities
2528	300-Office Facilities
2530	300-Office Facilities
2531	NON-Nonassignable Areas
2534	300-Office Facilities
2536	300-Office Facilities
2543	NON-Nonassignable Areas
2545	NON-Nonassignable Areas
2547	NON-Nonassignable Areas
2548	300-Office Facilities
2550	300-Office Facilities
2553	NON-Nonassignable Areas
2554	300-Office Facilities
2556	300-Office Facilities
C2502	NON-Nonassignable Areas
C2504	NON-Nonassignable Areas
C2505	NON-Nonassignable Areas
V2501	NON-Nonassignable Areas
V2502	NON-Nonassignable Areas
V2503	NON-Nonassignable Areas
End of chart	

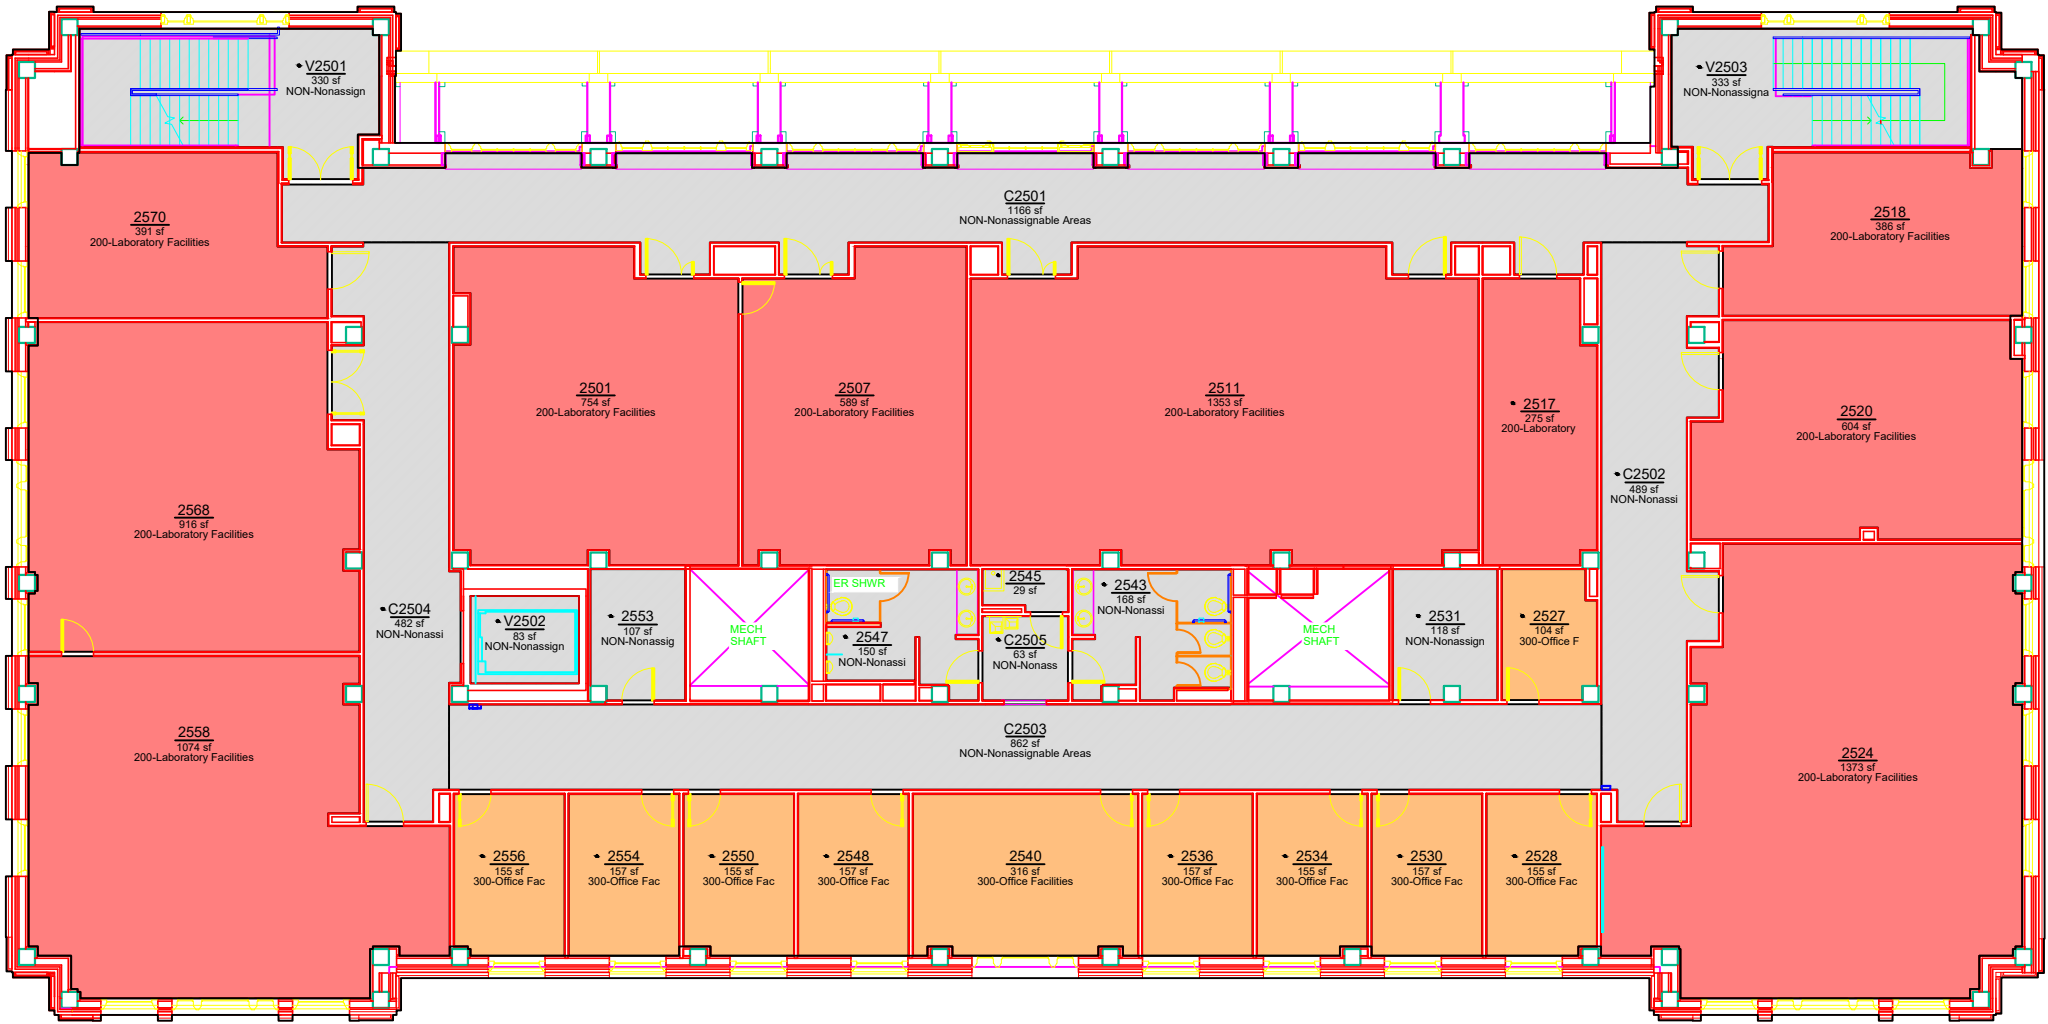

Office of the
University Architect
Facilities Management
1161 West Samford Ave., Building 1
Auburn, AL 36849

ROOM CATEGORY
Woltosz Engineering Research Lab
Level: 02

Building No.: AA_V0305
File Name: AA_V0305_02
Last Export: 07/09/2015
Report Created By: Ellen Doyle
Report Date: 09/13/2018