


ROOM CATEGORY		
	AREA	QTY
200-Laboratory Facilities	7,375	13
300-Office Facilities	2,651	15
600-General Use Facilities	107	1
Non-Assignable Areas	4,467	13
TOTAL:	14,600	42
Floor Gross:	16,865	

ROOM	ROOM CATEGORY
3506	200-Laboratory Facilities
3507A	200-Laboratory Facilities
3507B	200-Laboratory Facilities
3507D	200-Laboratory Facilities
3507E	200-Laboratory Facilities
3508	300-Office Facilities
3509	200-Laboratory Facilities
3510	300-Office Facilities
3512	300-Office Facilities
3513	200-Laboratory Facilities
3514	300-Office Facilities
3527	600-General Use Facilities
3528	300-Office Facilities
3529	NON-Nonassignable Areas
3530	300-Office Facilities
3532	300-Office Facilities
3534	300-Office Facilities
3537	NON-Nonassignable Areas
3539	NON-Nonassignable Areas
3541	NON-Nonassignable Areas
3544	300-Office Facilities
3546	300-Office Facilities
3550	300-Office Facilities
3551	NON-Nonassignable Areas
3552	300-Office Facilities
C3502	NON-Nonassignable Areas
C3505	NON-Nonassignable Areas
V3501	NON-Nonassignable Areas
V3502	NON-Nonassignable Areas
V3503	NON-Nonassignable Areas
End of chart	

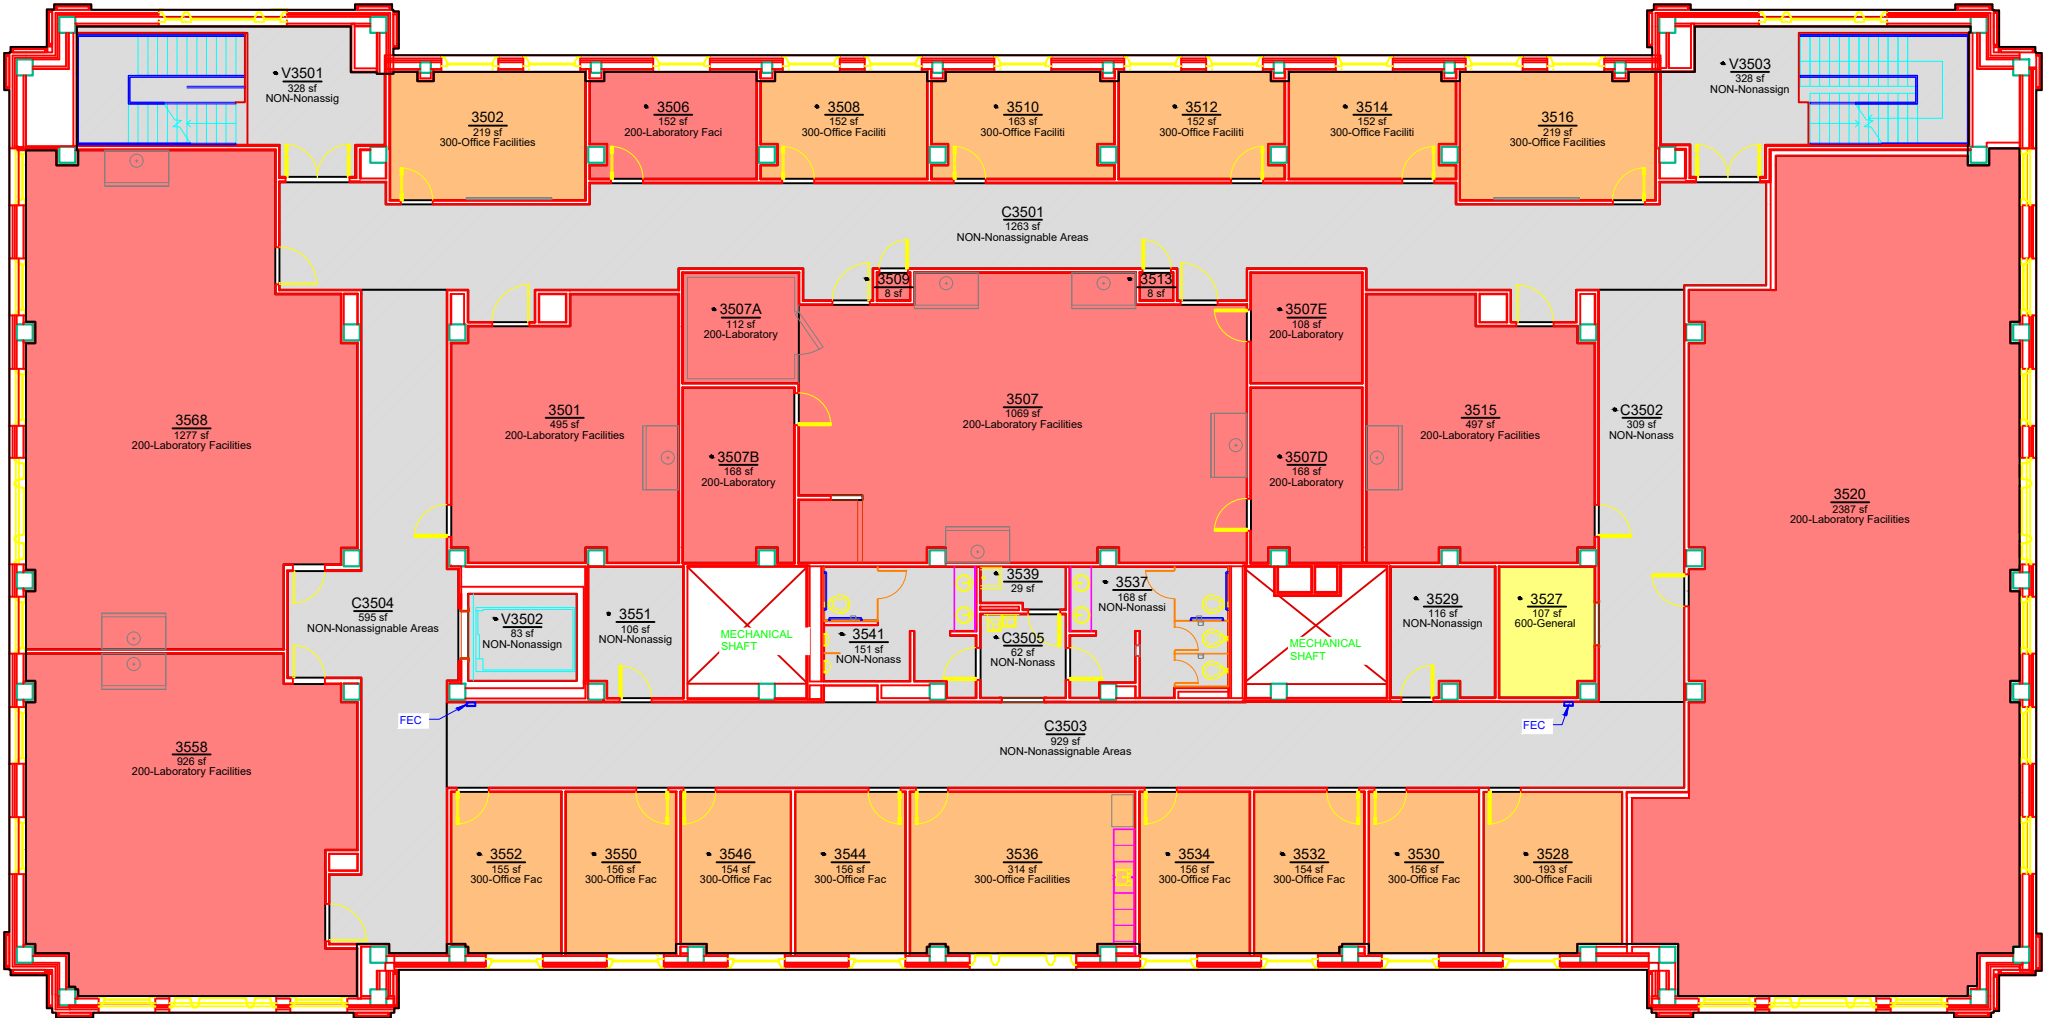

Office of the
University Architect
Facilities Management
1161 West Samford Ave., Building 1
Auburn, AL 36849

ROOM CATEGORY
Woltosz Engineering Research Lab
Level: 03

Building No.: AA_V0305
File Name: AA_V0305_03
Last Export: 07/09/2015
Report Created By: Ellen Doyle
Report Date: 09/13/2018