


ROOM	ROOM CATEGORY
B2	NON-Nonassignable Areas
V001	NON-Nonassignable Areas
V002	NON-Nonassignable Areas

End of chart

ROOM CATEGORY		
<div></div>	Non-Assignable Areas	AREA QTY
		4,094 4
TOTAL:		4,094 4
Floor Gross:		4,838

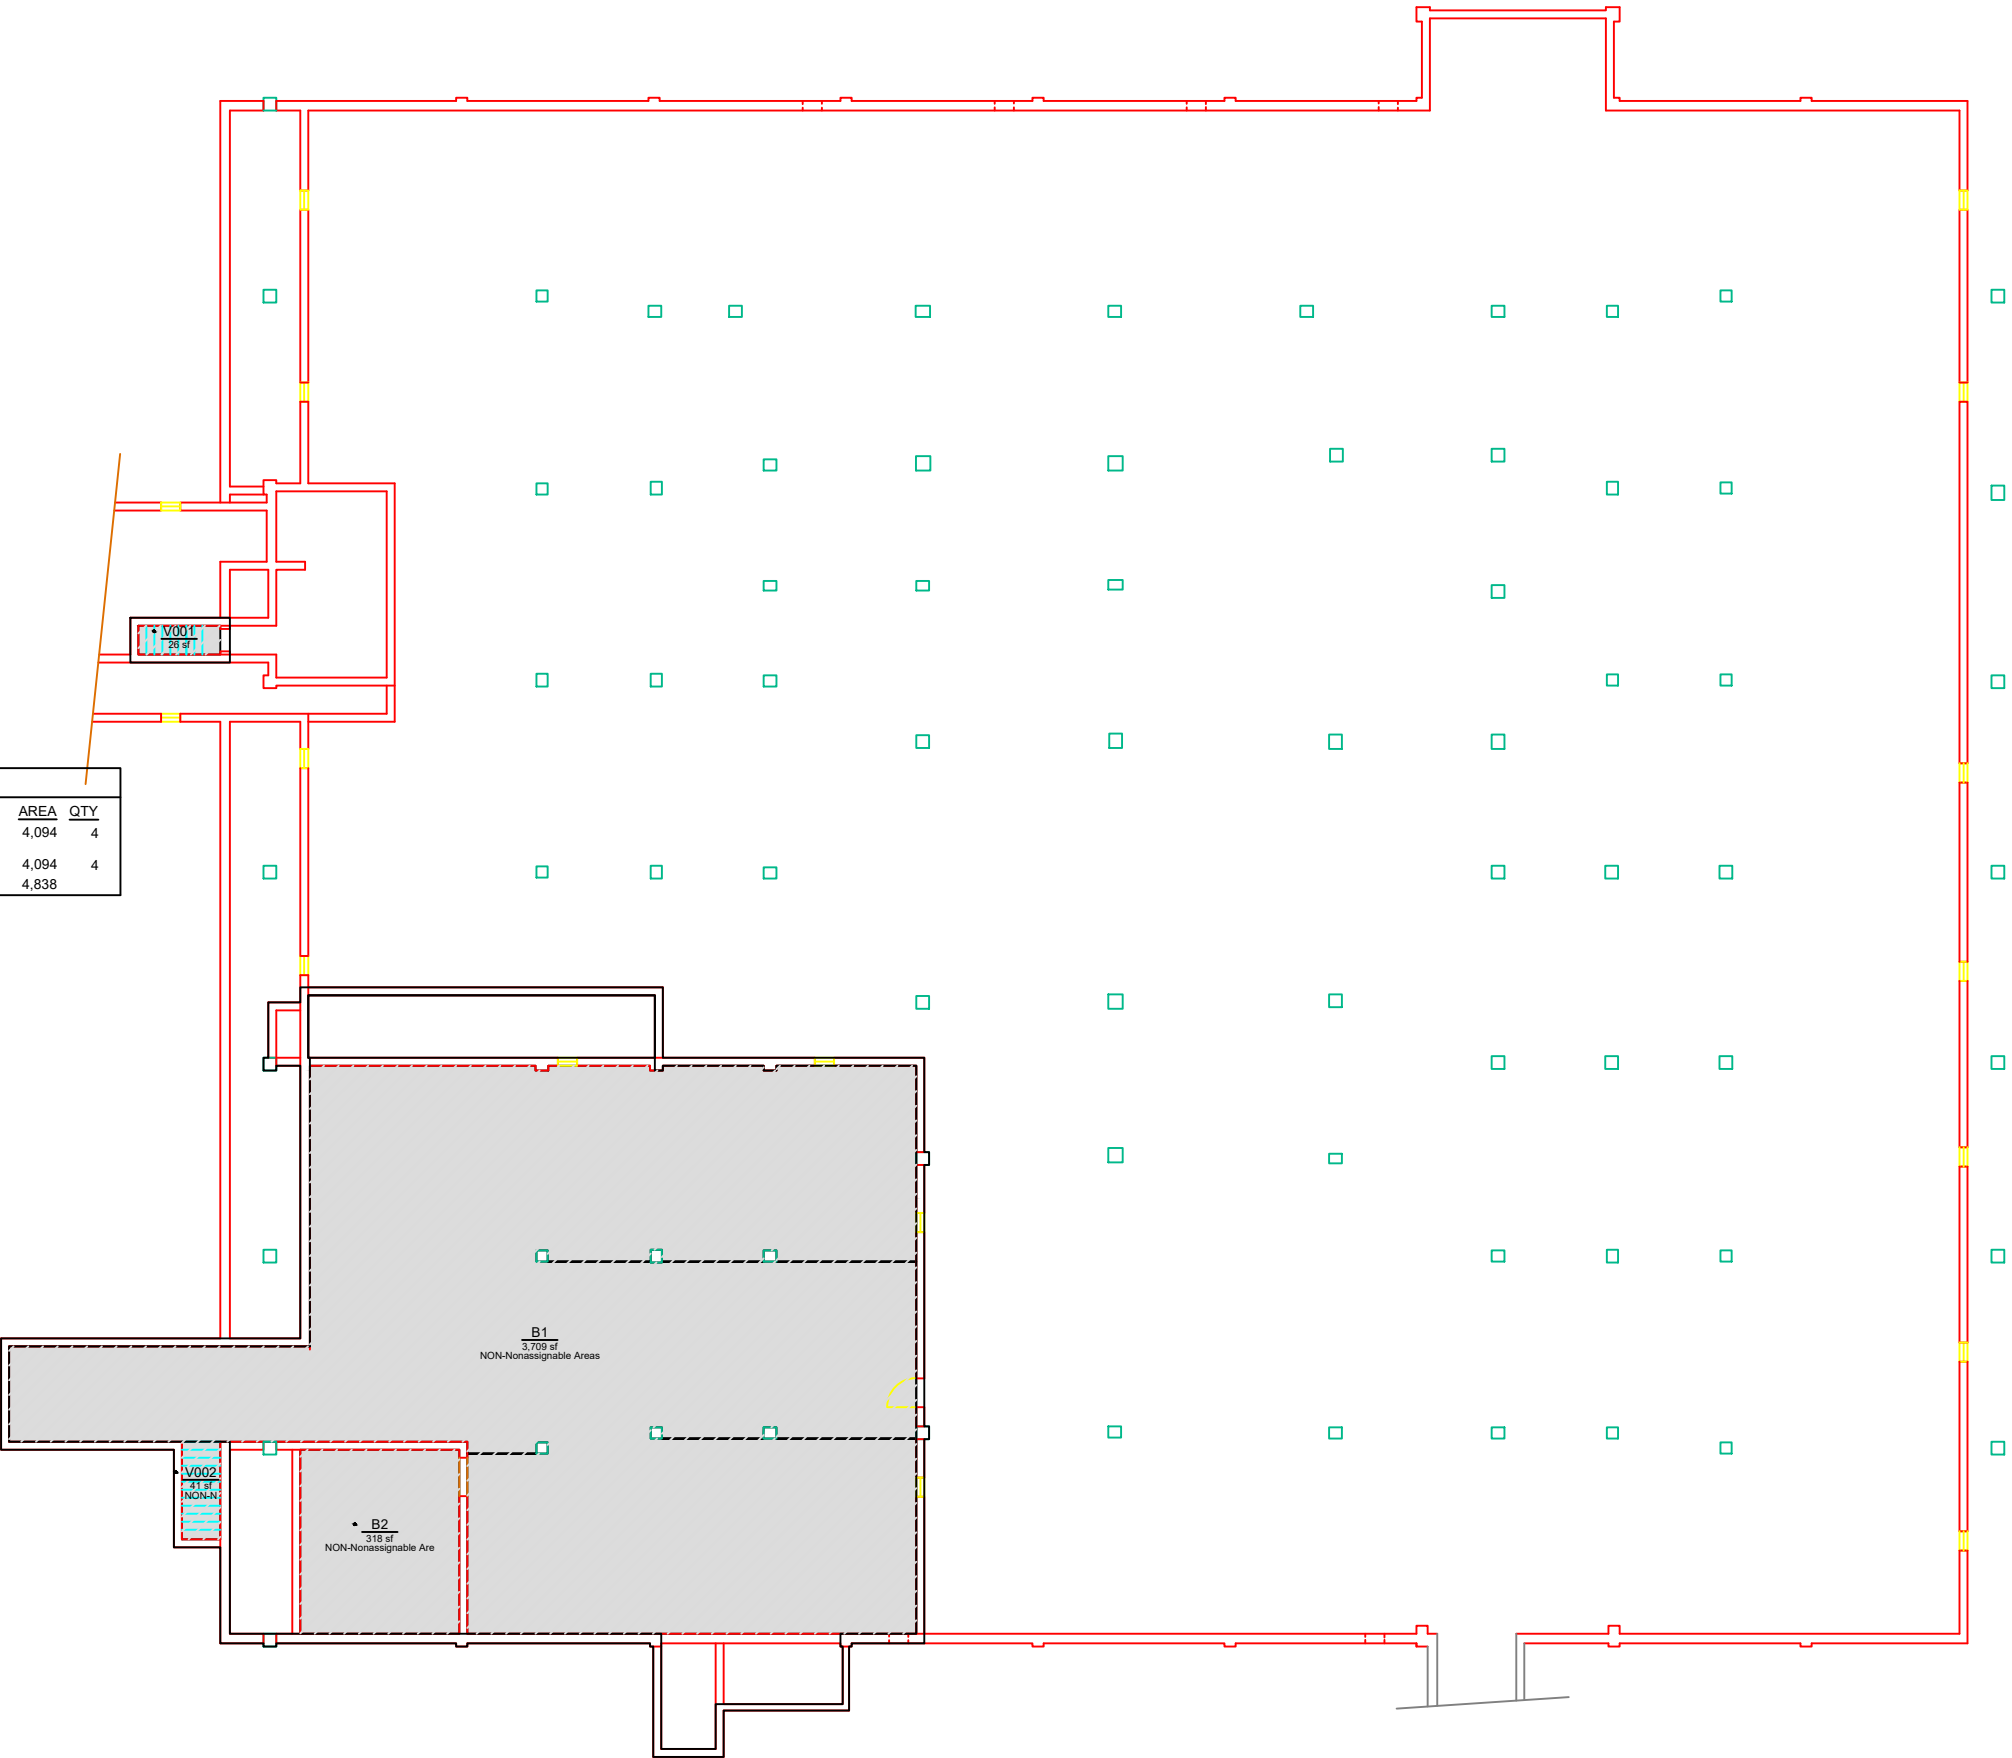

Office of the
University Architect
Facilities Management
1161 West Samford Ave., Building 1
Auburn, AL 36849

ROOM CATEGORY

Parker Hall

Level: B1

Building No.:	AA_V0602
File Name:	AA_V0602_B1
Last Export:	08/13/2015
Report Created By:	Ellen Doyle
Report Date:	05/24/2021