


ROOM CATEGORY			
	AREA	QTY	
<div></div> 000-Unclassified Assignable	557	2	
<div></div> 200-Laboratory Facilities	6,318	6	
<div></div> 300-Office Facilities	197	1	
<div></div> Non-Assignable Areas	1,588	8	
TOTAL:	8,660	17	
Floor Gross:	8,964		

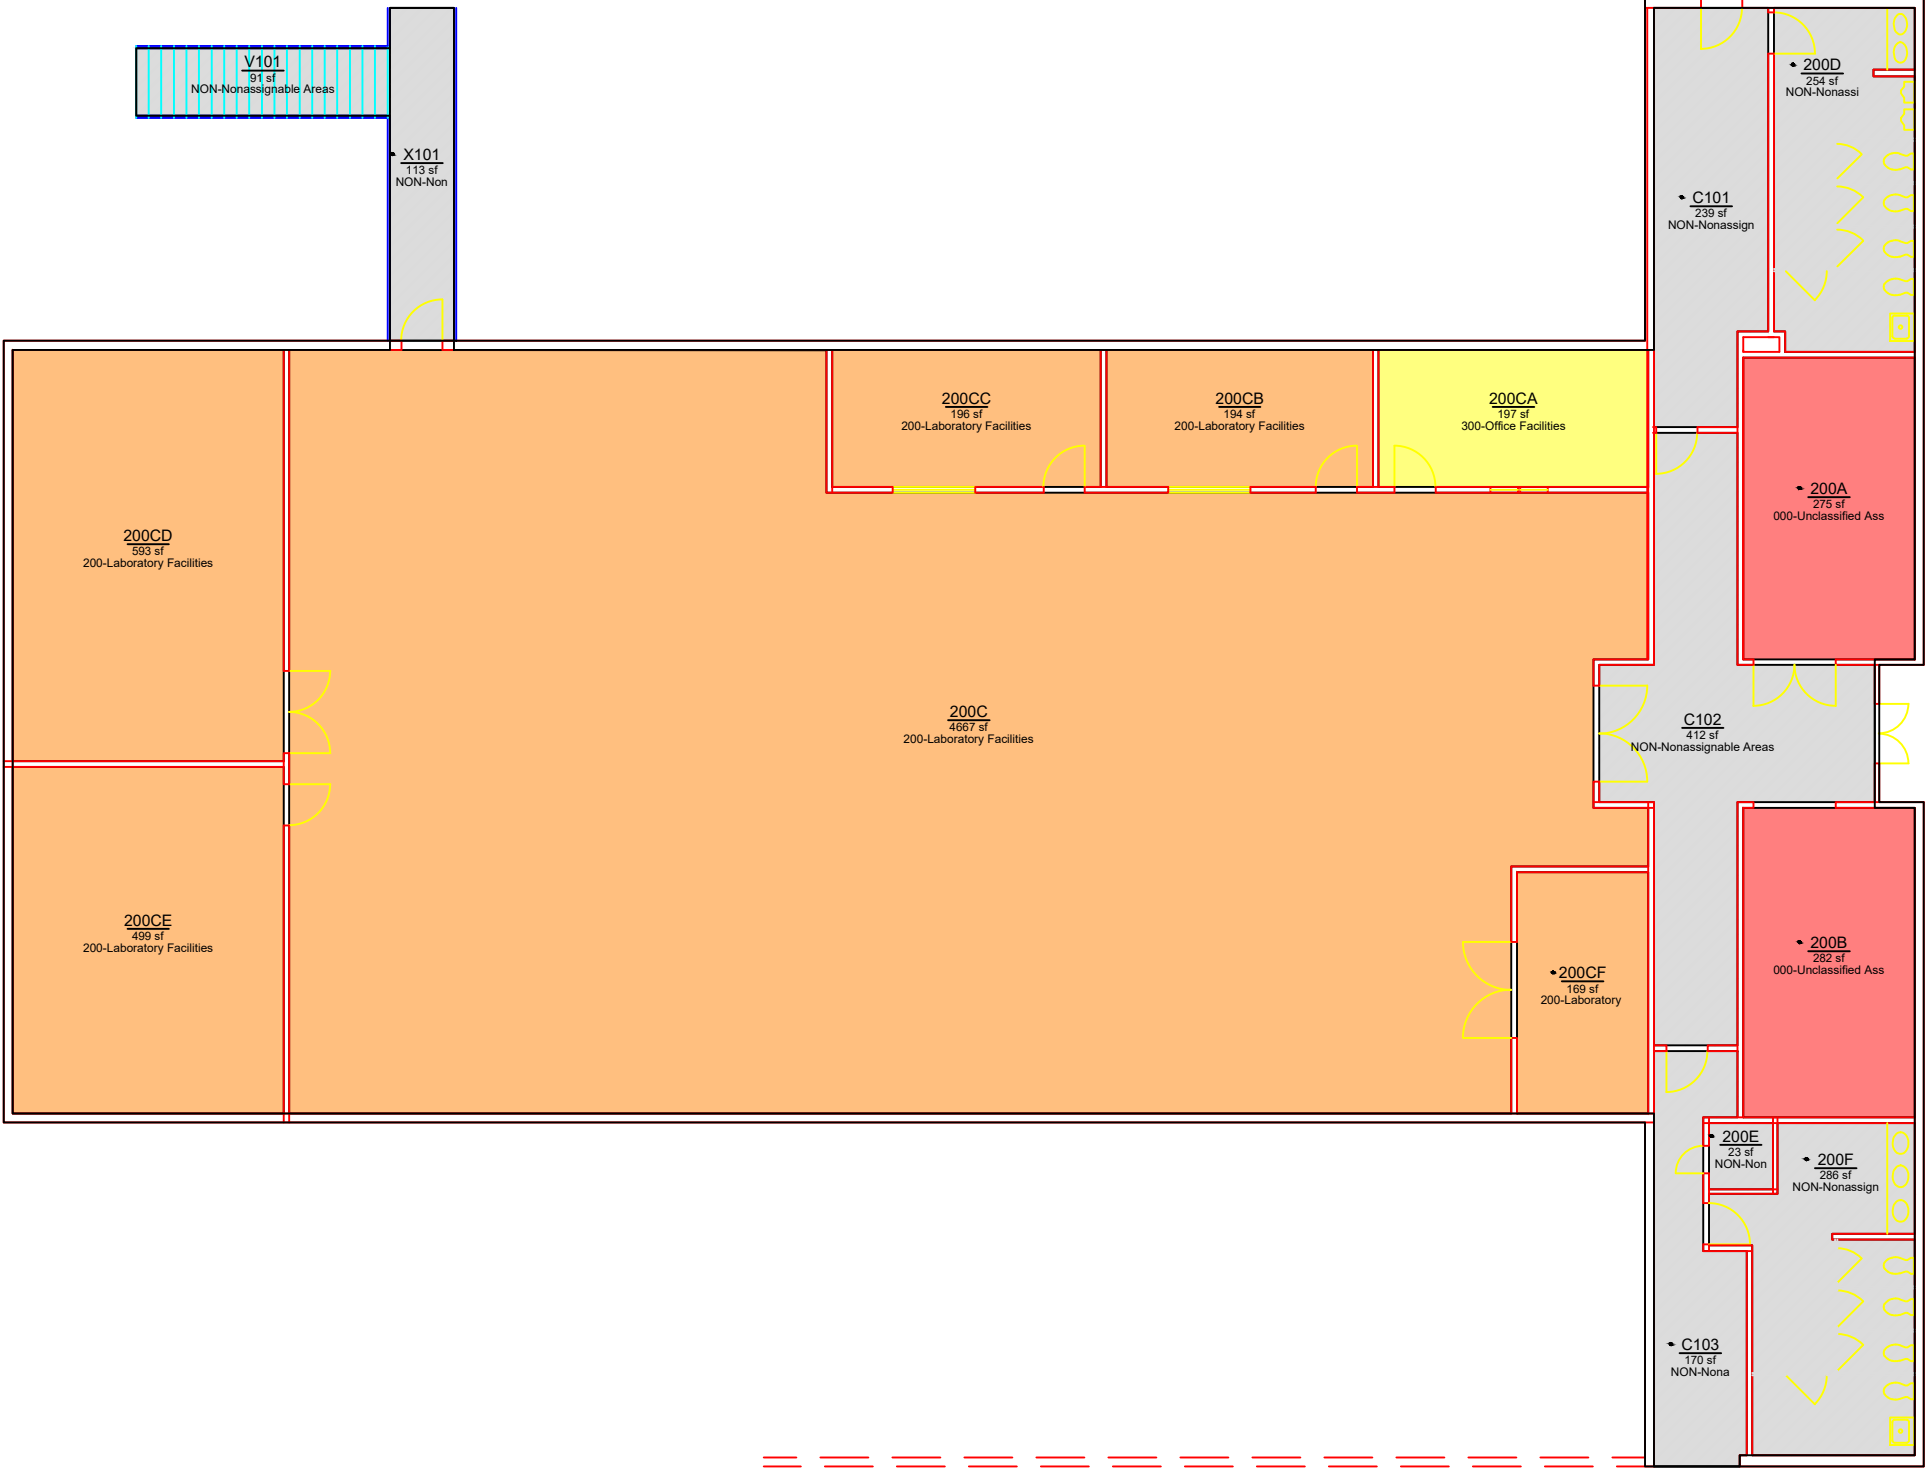

ROOM	ROOM CATEGORY
200A	000-Unclassified Assignable
200B	000-Unclassified Assignable
200CF	200-Laboratory Facilities
200D	NON-Nonassignable Areas
200E	NON-Nonassignable Areas
200F	NON-Nonassignable Areas
C101	NON-Nonassignable Areas
C103	NON-Nonassignable Areas
X101	NON-Nonassignable Areas
End of chart	



Office of the
University Architect
Facilities Management
1161 West Samford Ave., Building 1
Auburn, AL 36849

ROOM CATEGORY
Engineering Shop 2
Level: 01

Building No.:	AA_W0206
File Name:	AA_W0206_01
Last Export:	06/22/2015
Report Created By:	Ellen Doyle
Report Date:	04/11/2017