


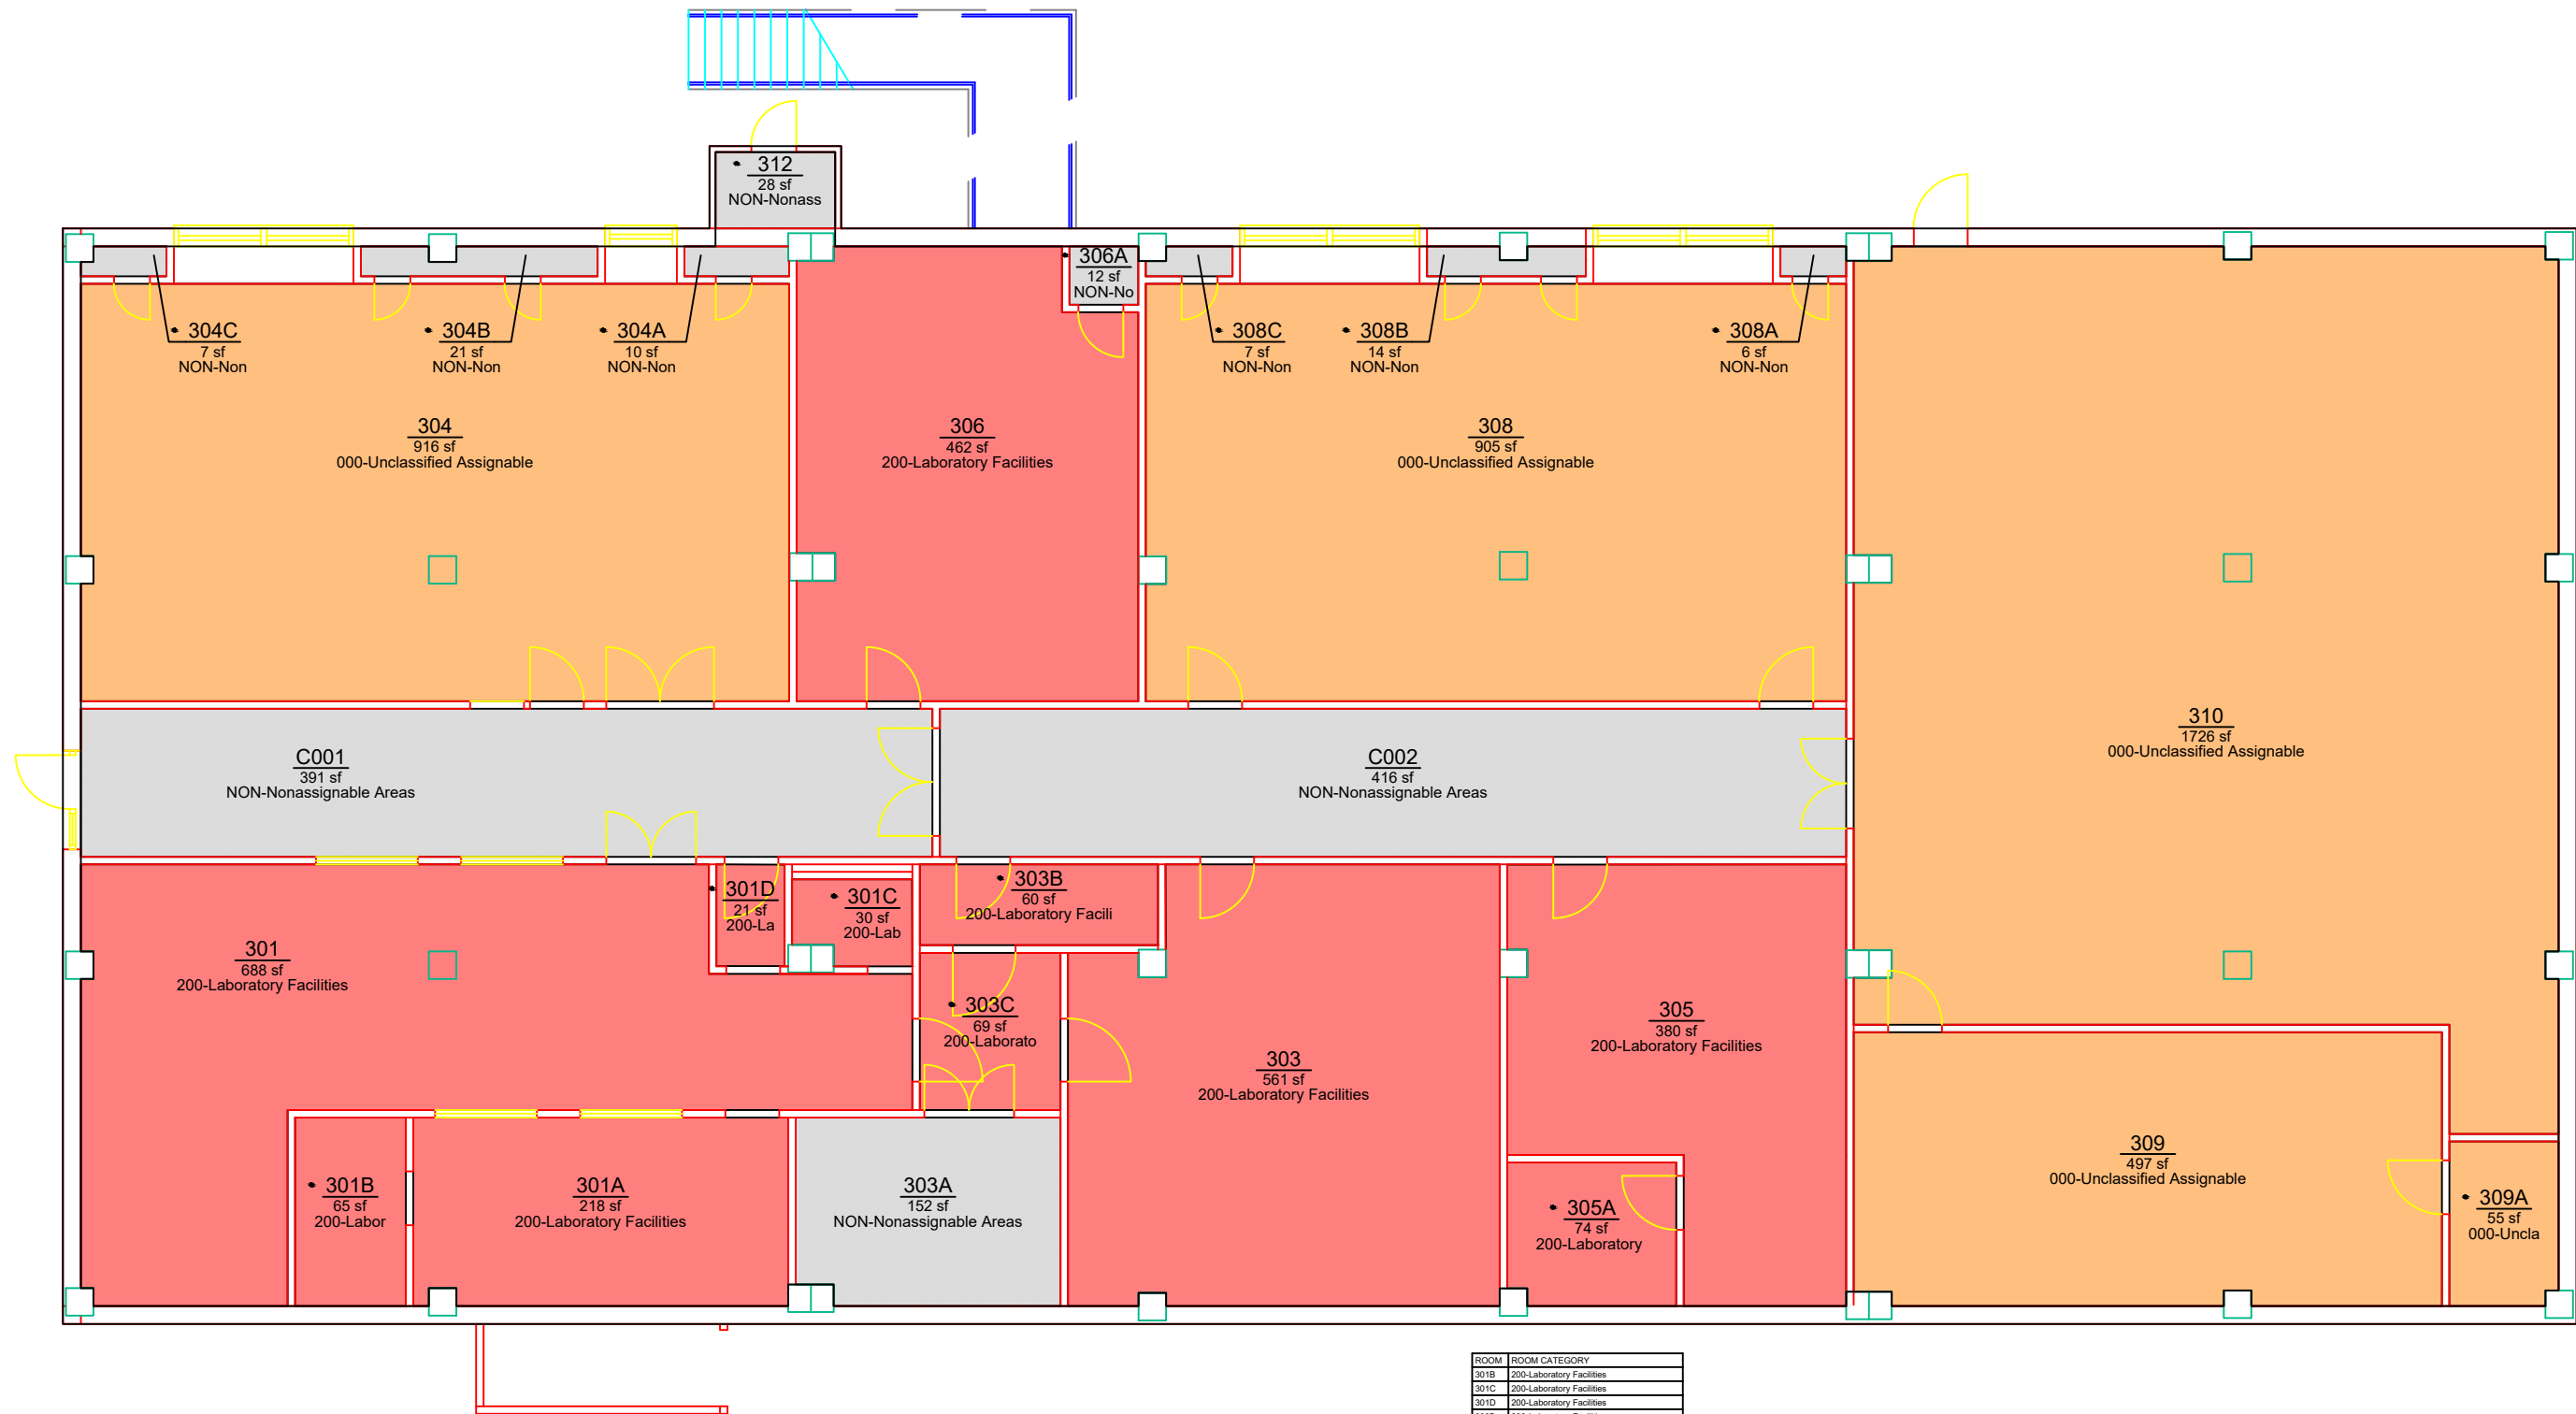

ROOM CATEGORY		
	AREA	QTY
000-Unclassified Assignable	4,099	5
200-Laboratory Facilities	2,628	11
Non-Assignable Areas	1,064	11
TOTAL:	7,791	27
Floor Gross:	8,574	

ROOM	ROOM CATEGORY
301B	200-Laboratory Facilities
301C	200-Laboratory Facilities
301D	200-Laboratory Facilities
303B	200-Laboratory Facilities
303C	200-Laboratory Facilities
304A	NON-Nonassignable Areas
304B	NON-Nonassignable Areas
304C	NON-Nonassignable Areas
305A	200-Laboratory Facilities
306A	NON-Nonassignable Areas
308A	NON-Nonassignable Areas
308B	NON-Nonassignable Areas
308C	NON-Nonassignable Areas
309A	000-Unclassified Assignable
312	NON-Nonassignable Areas

End of chart



Office of the
University Architect
Facilities Management
1161 West Samford Ave., Building 1
Auburn, AL 36849

ROOM CATEGORY
Engineering Shop 3
Level: B1

Building No.: AA_W0304
File Name: AA_W0304_B1
Last Export: 06/22/2015
Report Created By: Ellen Doyle
Report Date: 04/11/2017