


ROOM CATEGORY			
<div></div>	700-Support Facilities	AREA	QTY
		42,180	1
<div></div>	Non-Assignable Areas	4,746	4
	TOTAL:	46,926	5
	Floor Gross:	49,888	



ROOM	ROOM CATEGORY
V101	NON-Nonassignable Areas
V102	NON-Nonassignable Areas

End of chart

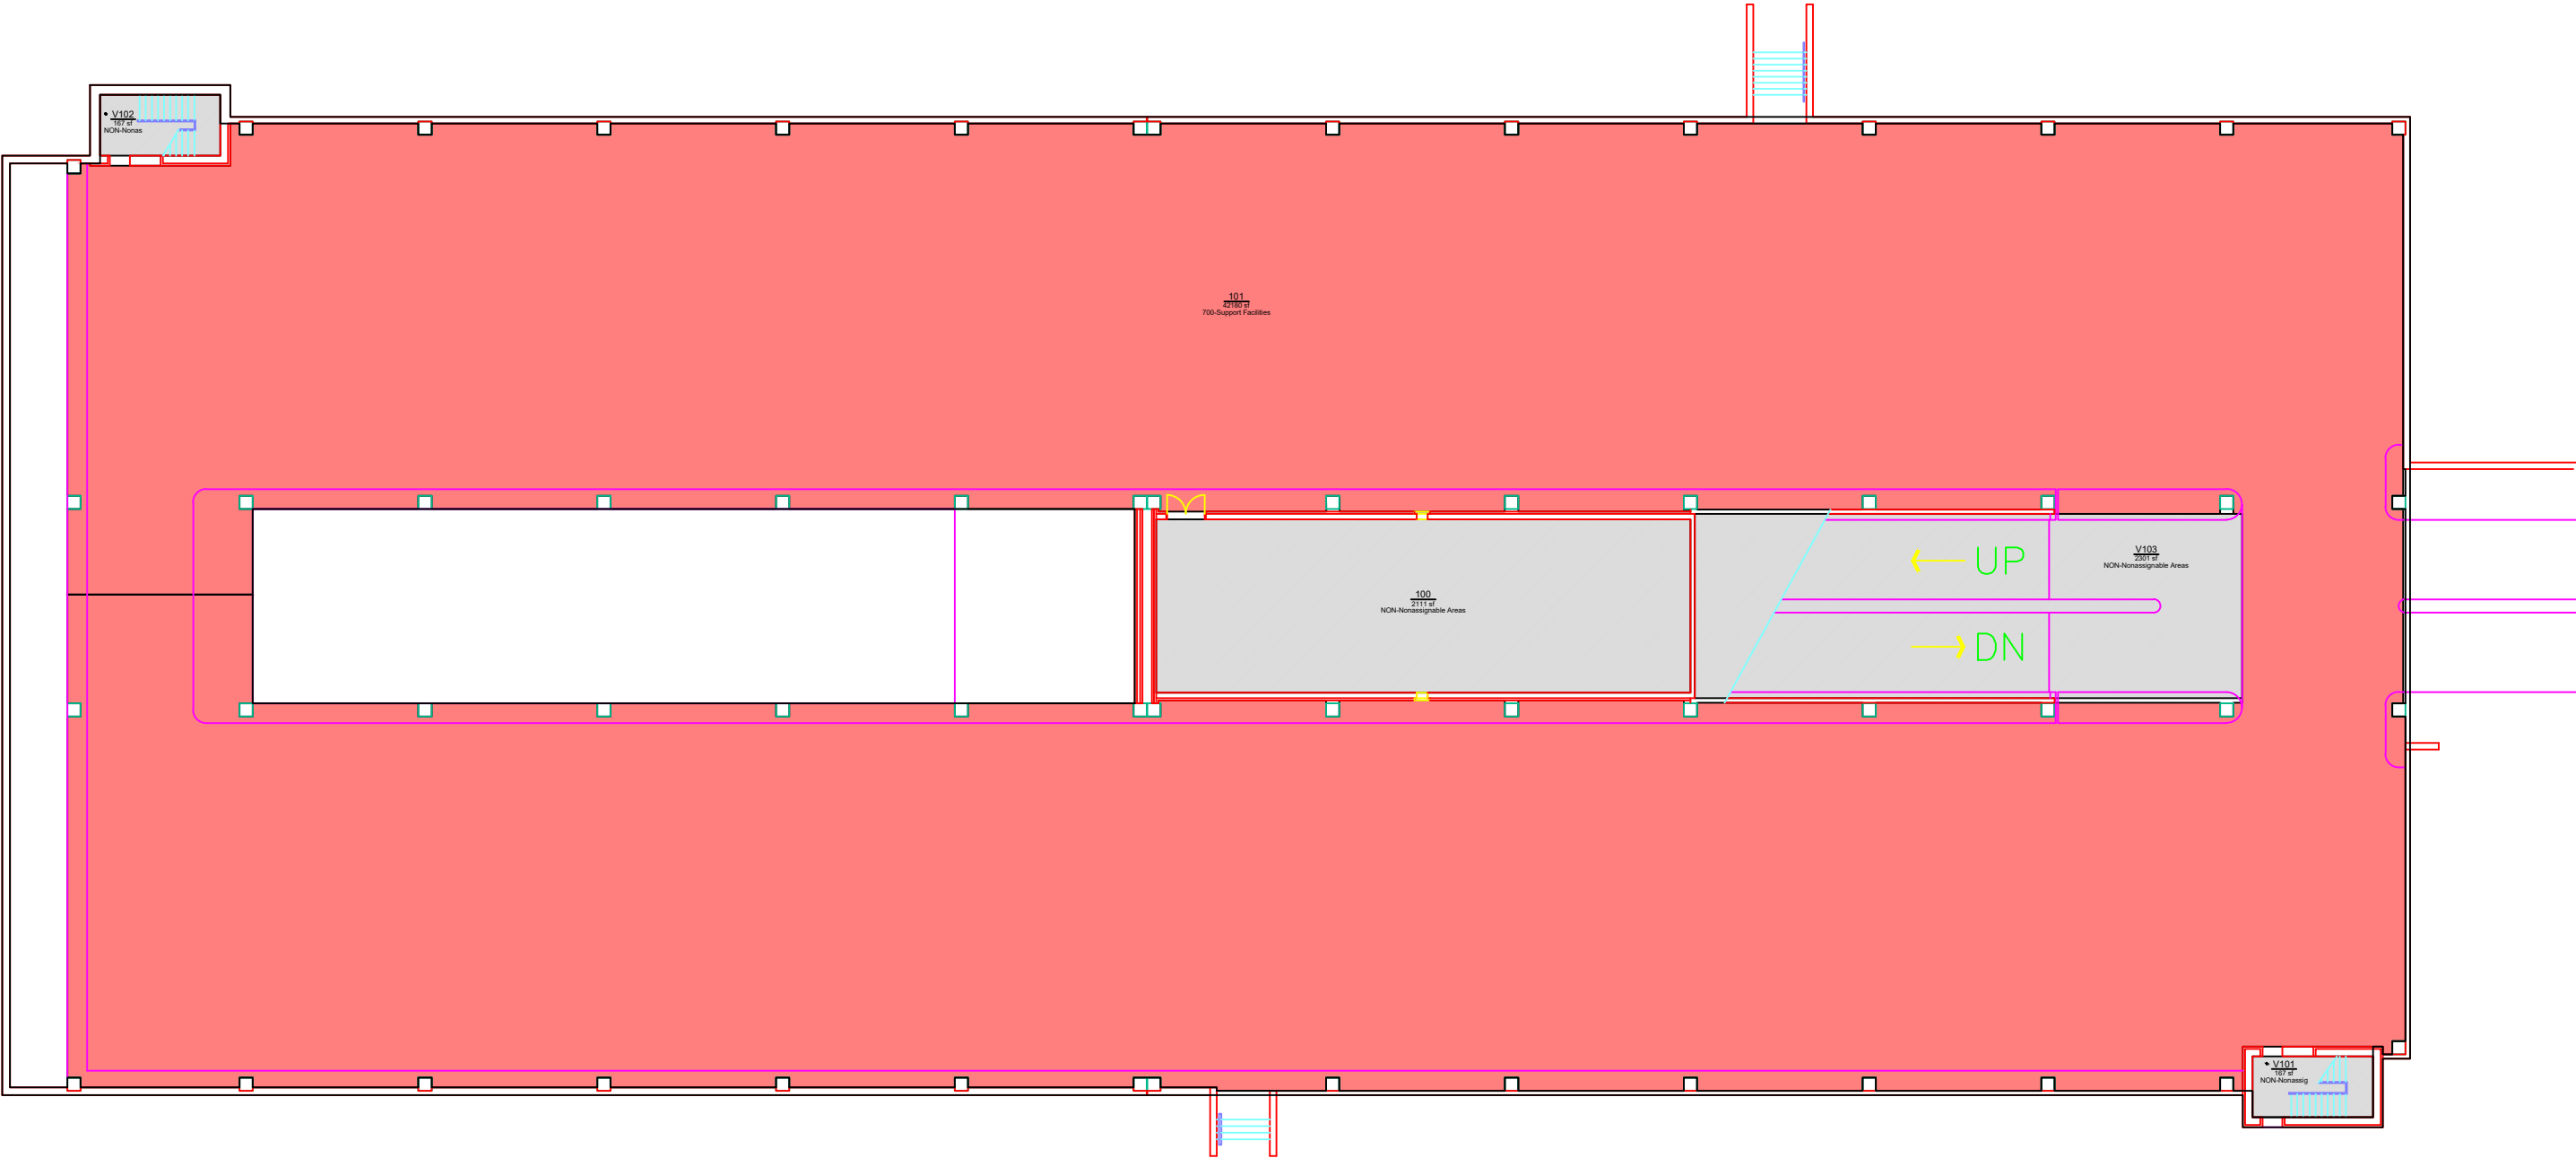

Office of the
University Architect
Facilities Management
1161 West Samford Ave., Building 1
Auburn, AL 36849

ROOM CATEGORY
Parking Deck, Draughton Library
Level: 01

Building No.:	AA_X0504
File Name:	AA_X0504_01
Last Export:	08/21/2015
Report Created By:	Ellen Doyle
Report Date:	05/19/2020