


ROOM CATEGORY		
<div></div>	300-Office Facilities	AREA QTY
<div></div>	Non-Assignable Areas	3,135 17
TOTAL:		6,244 35
Floor Gross:		7,296

ROOM	ROOM CATEGORY
101A	300-Office Facilities
105A	300-Office Facilities
105B	300-Office Facilities
107	300-Office Facilities
108	300-Office Facilities
109	NON-Nonassignable Areas
110	NON-Nonassignable Areas
111	300-Office Facilities
116	300-Office Facilities
118	NON-Nonassignable Areas
119	NON-Nonassignable Areas
120	300-Office Facilities
123	300-Office Facilities
125	300-Office Facilities
132	NON-Nonassignable Areas
C104	NON-Nonassignable Areas
V101	NON-Nonassignable Areas
V102	NON-Nonassignable Areas
V103	NON-Nonassignable Areas
V104	NON-Nonassignable Areas
V105	NON-Nonassignable Areas
End of chart	

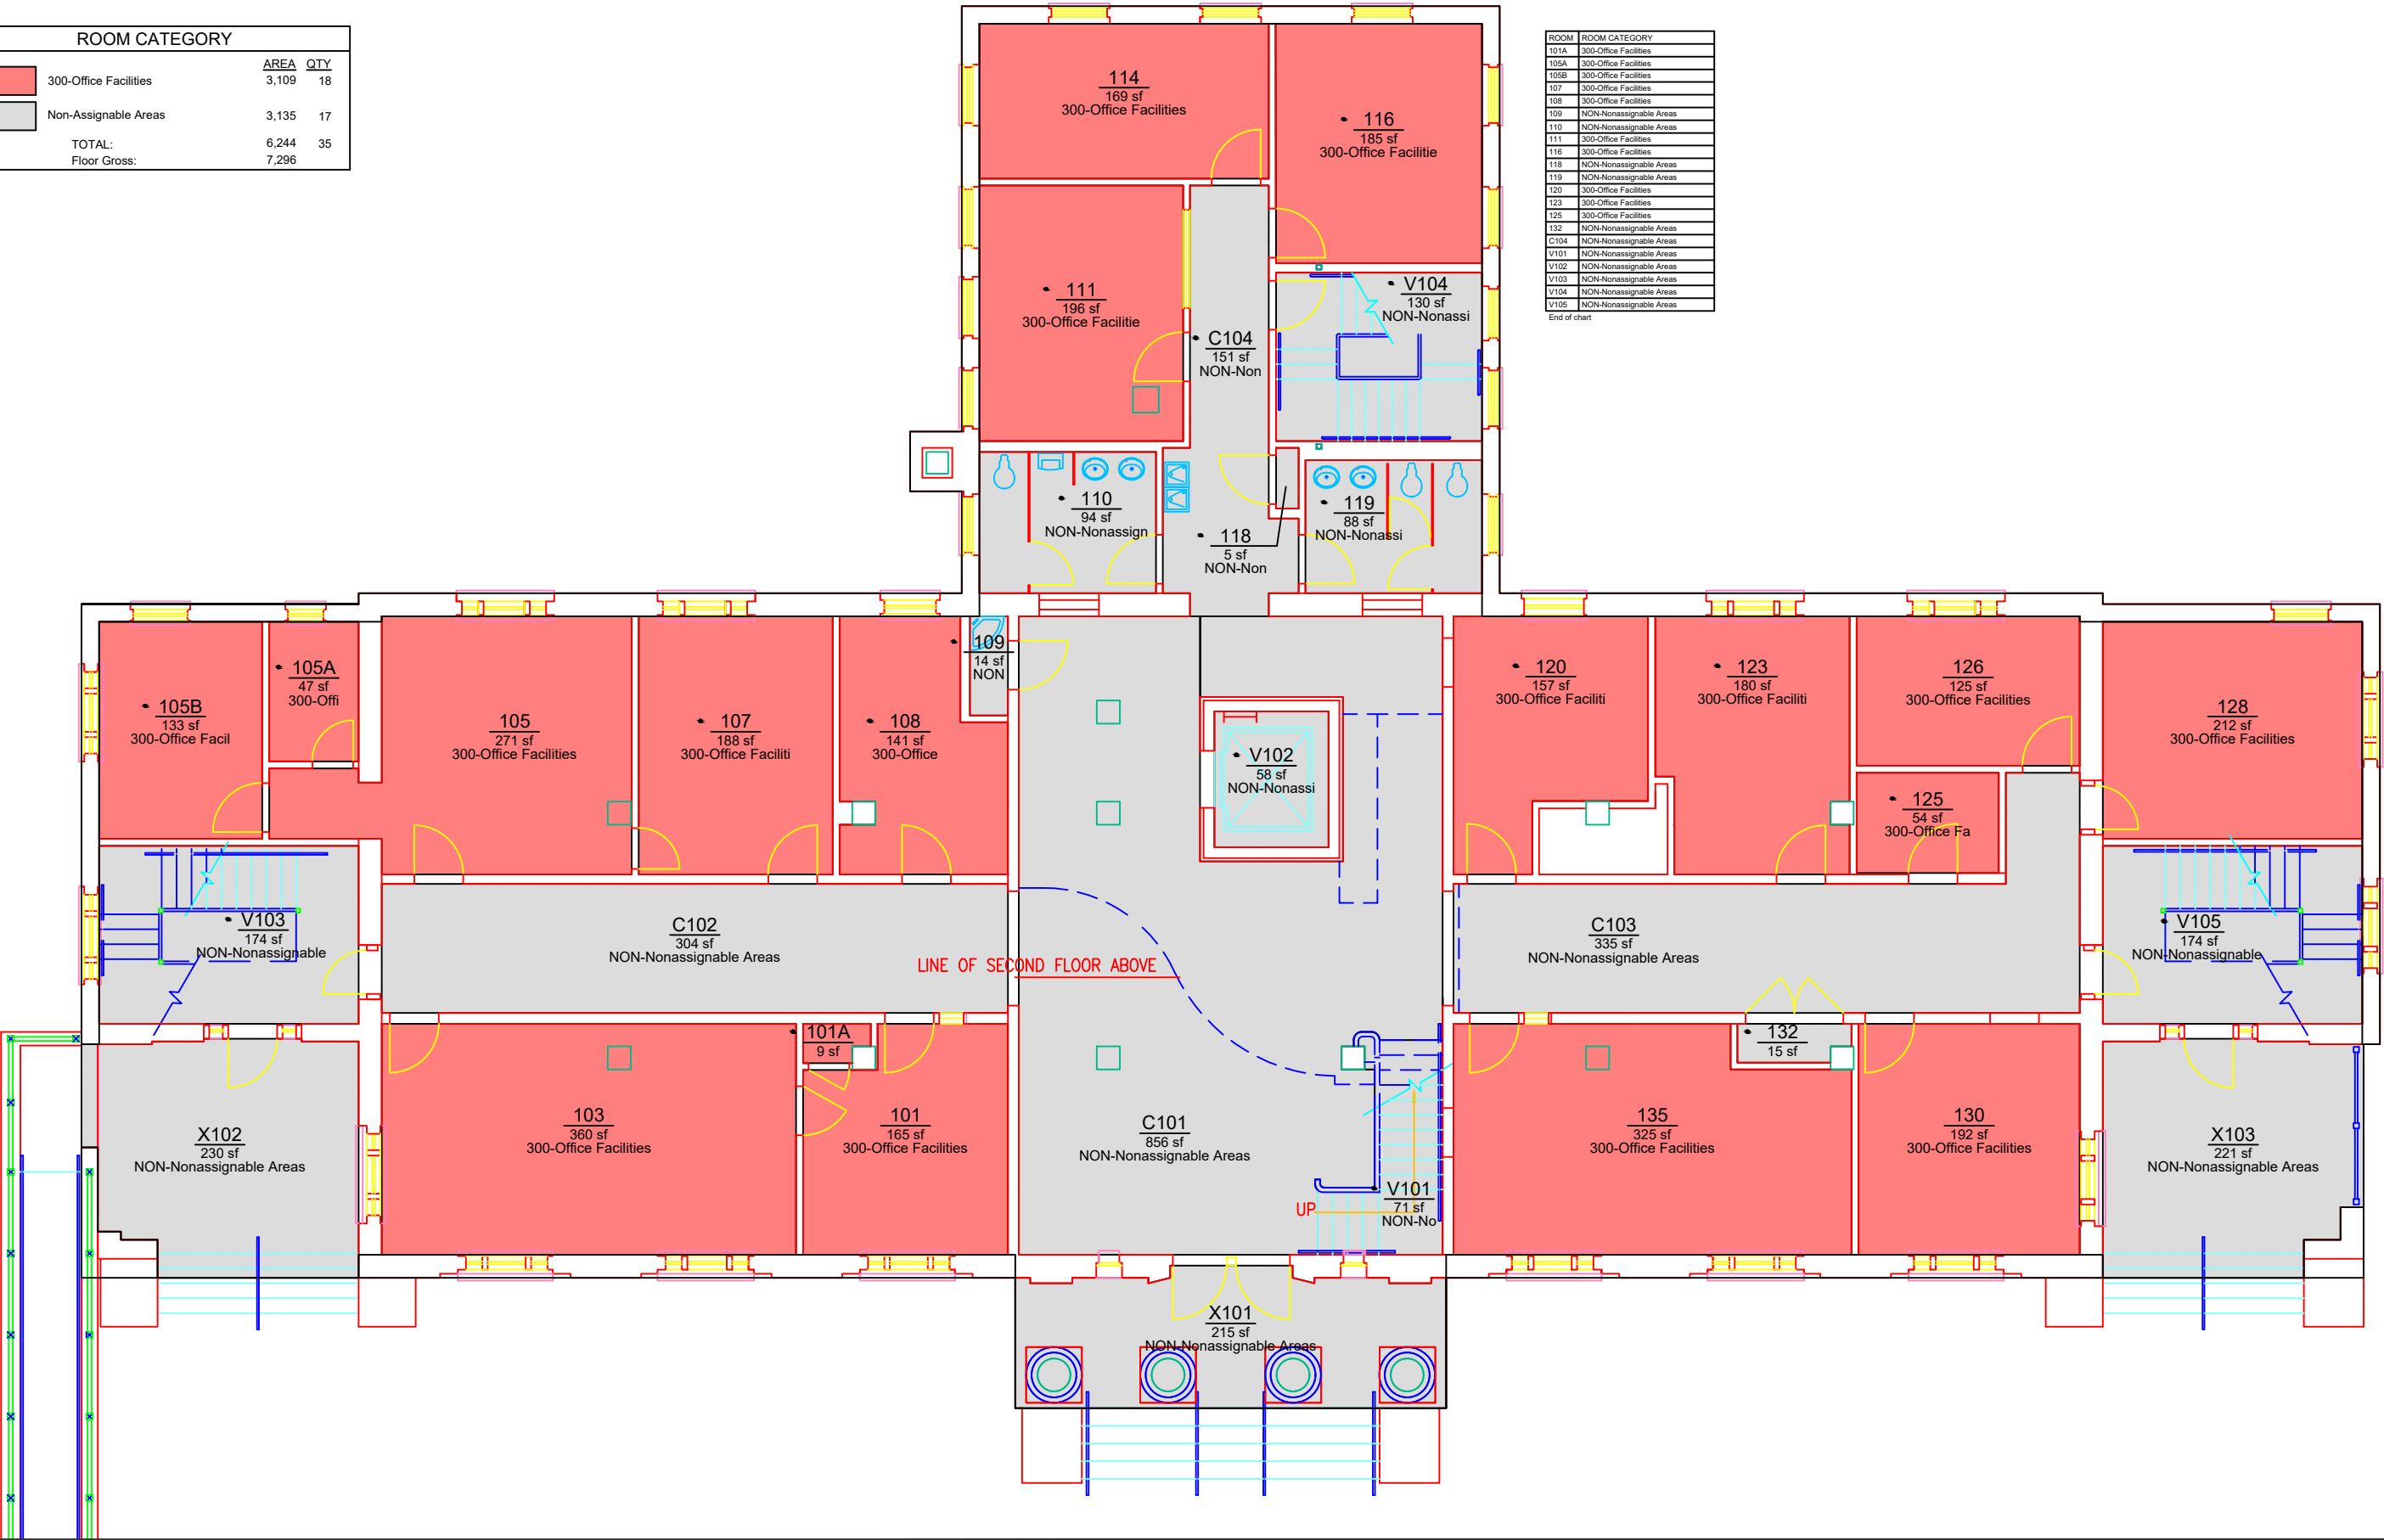

Office of the  
University Architect  
Facilities Management  
1161 West Samford Ave., Building 1  
Auburn, AL 36849

ROOM CATEGORY  
Smith Hall, O.D.  
Level: 01

Building No.: AA\_Y0302  
File Name: AA\_Y0302\_01  
Last Export: 08/28/2015  
Report Created By: Ellen Doyle  
Report Date: 09/10/2018