


ROOM CATEGORY		
	AREA	QTY
300-Office Facilities	1,050	7
Non-Assignable Areas	1,448	13
TOTAL:	2,498	20
Floor Gross:	3,331	

ROOM	ROOM CATEGORY
203	300-Office Facilities
204	300-Office Facilities
206	300-Office Facilities
208	300-Office Facilities
209	300-Office Facilities
210	NON-Nonassignable Areas
211	NON-Nonassignable Areas
212	NON-Nonassignable Areas
213	NON-Nonassignable Areas
215	300-Office Facilities
C201	NON-Nonassignable Areas
C204	NON-Nonassignable Areas
V201	NON-Nonassignable Areas
V202	NON-Nonassignable Areas
V204	NON-Nonassignable Areas
V205	NON-Nonassignable Areas

End of chart

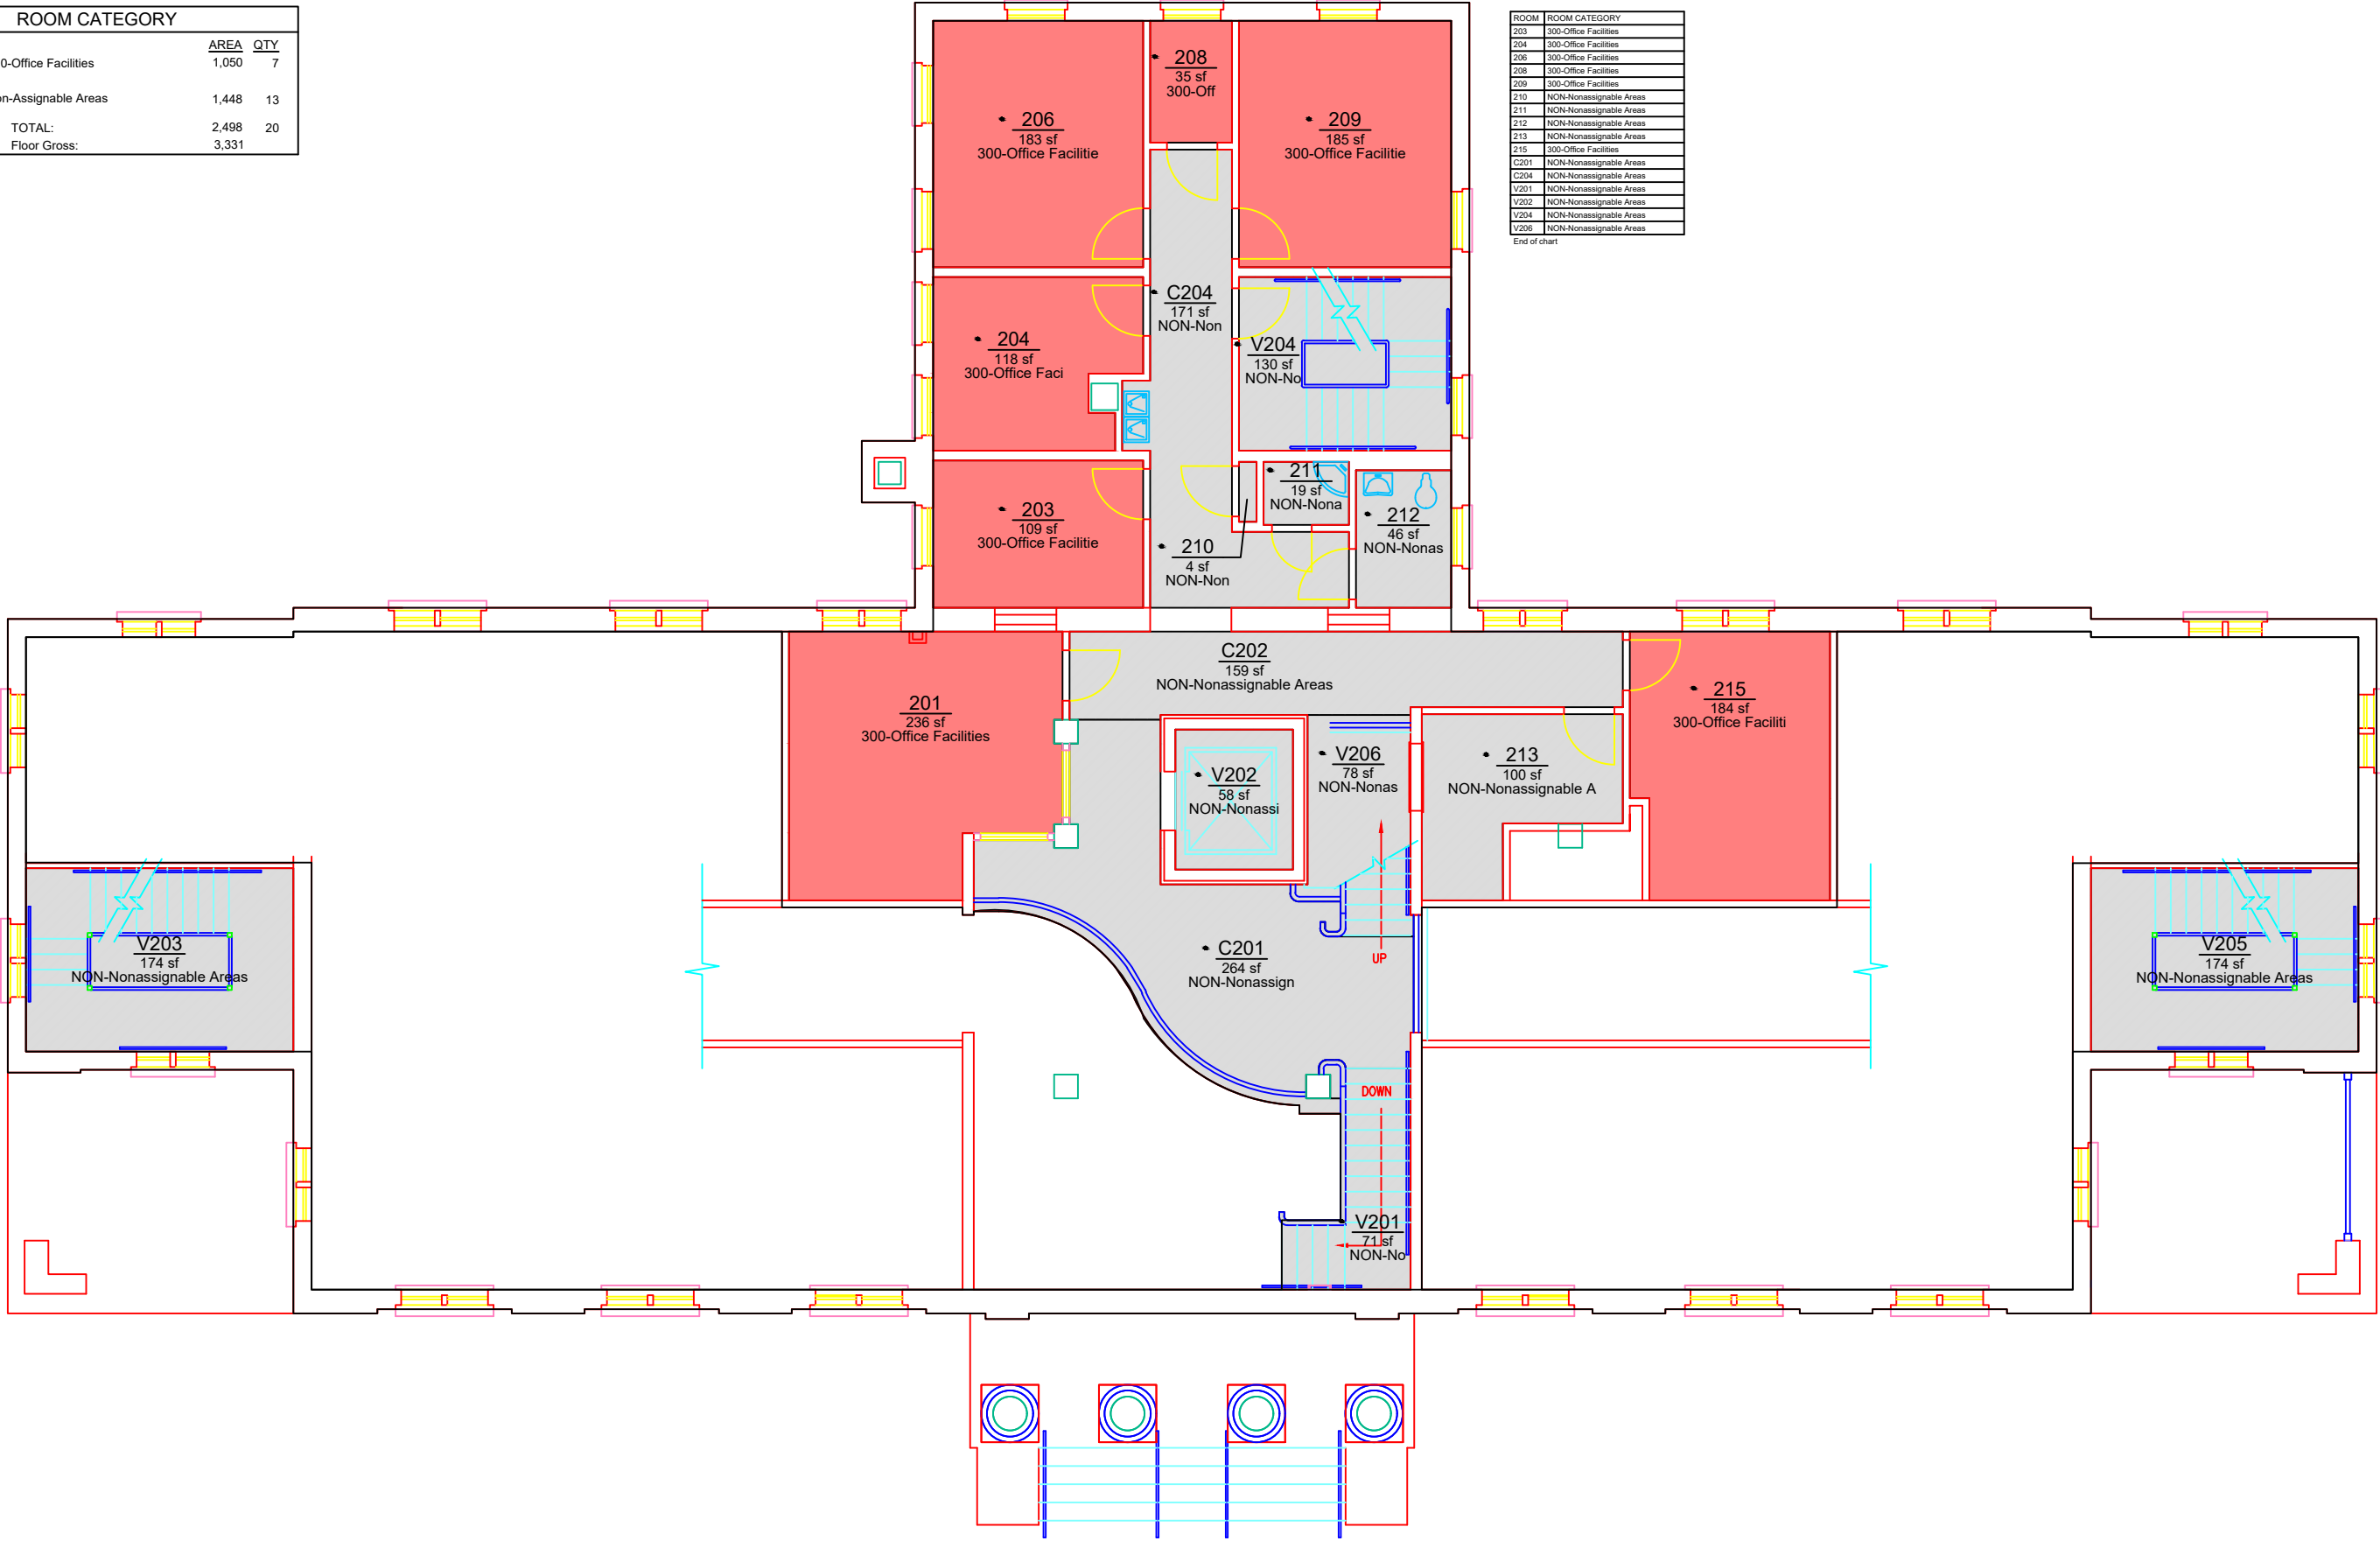

Office of the
University Architect
Facilities Management
1161 West Samford Ave., Building 1
Auburn, AL 36849

ROOM CATEGORY
Smith Hall, O.D.
Level: 02

Building No.: AA_Y0302
File Name: AA_Y0302_02
Last Export: 08/28/2015
Report Created By: Ellen Doyle
Report Date: 09/10/2018