


ROOM CATEGORY		
	AREA	QTY
300-Office Facilities	3,756	25
Non-Assignable Areas	1,924	14
TOTAL:	5,680	39
Floor Gross:	6,609	

ROOM	ROOM CATEGORY
305	300-Office Facilities
307	300-Office Facilities
315	300-Office Facilities
316	300-Office Facilities
318A	300-Office Facilities
320	300-Office Facilities
321	300-Office Facilities
322	NON-Nonassignable Areas
323	NON-Nonassignable Areas
325	300-Office Facilities
328A	300-Office Facilities
330	NON-Nonassignable Areas
331	NON-Nonassignable Areas
333	300-Office Facilities
335	300-Office Facilities
337	300-Office Facilities
339	300-Office Facilities
347	NON-Nonassignable Areas
348	300-Office Facilities
350	300-Office Facilities
350A	300-Office Facilities
C301	NON-Nonassignable Areas
C304	NON-Nonassignable Areas
V302	NON-Nonassignable Areas
V303	NON-Nonassignable Areas
V304	NON-Nonassignable Areas
V305	NON-Nonassignable Areas
V306	NON-Nonassignable Areas
End of chart	

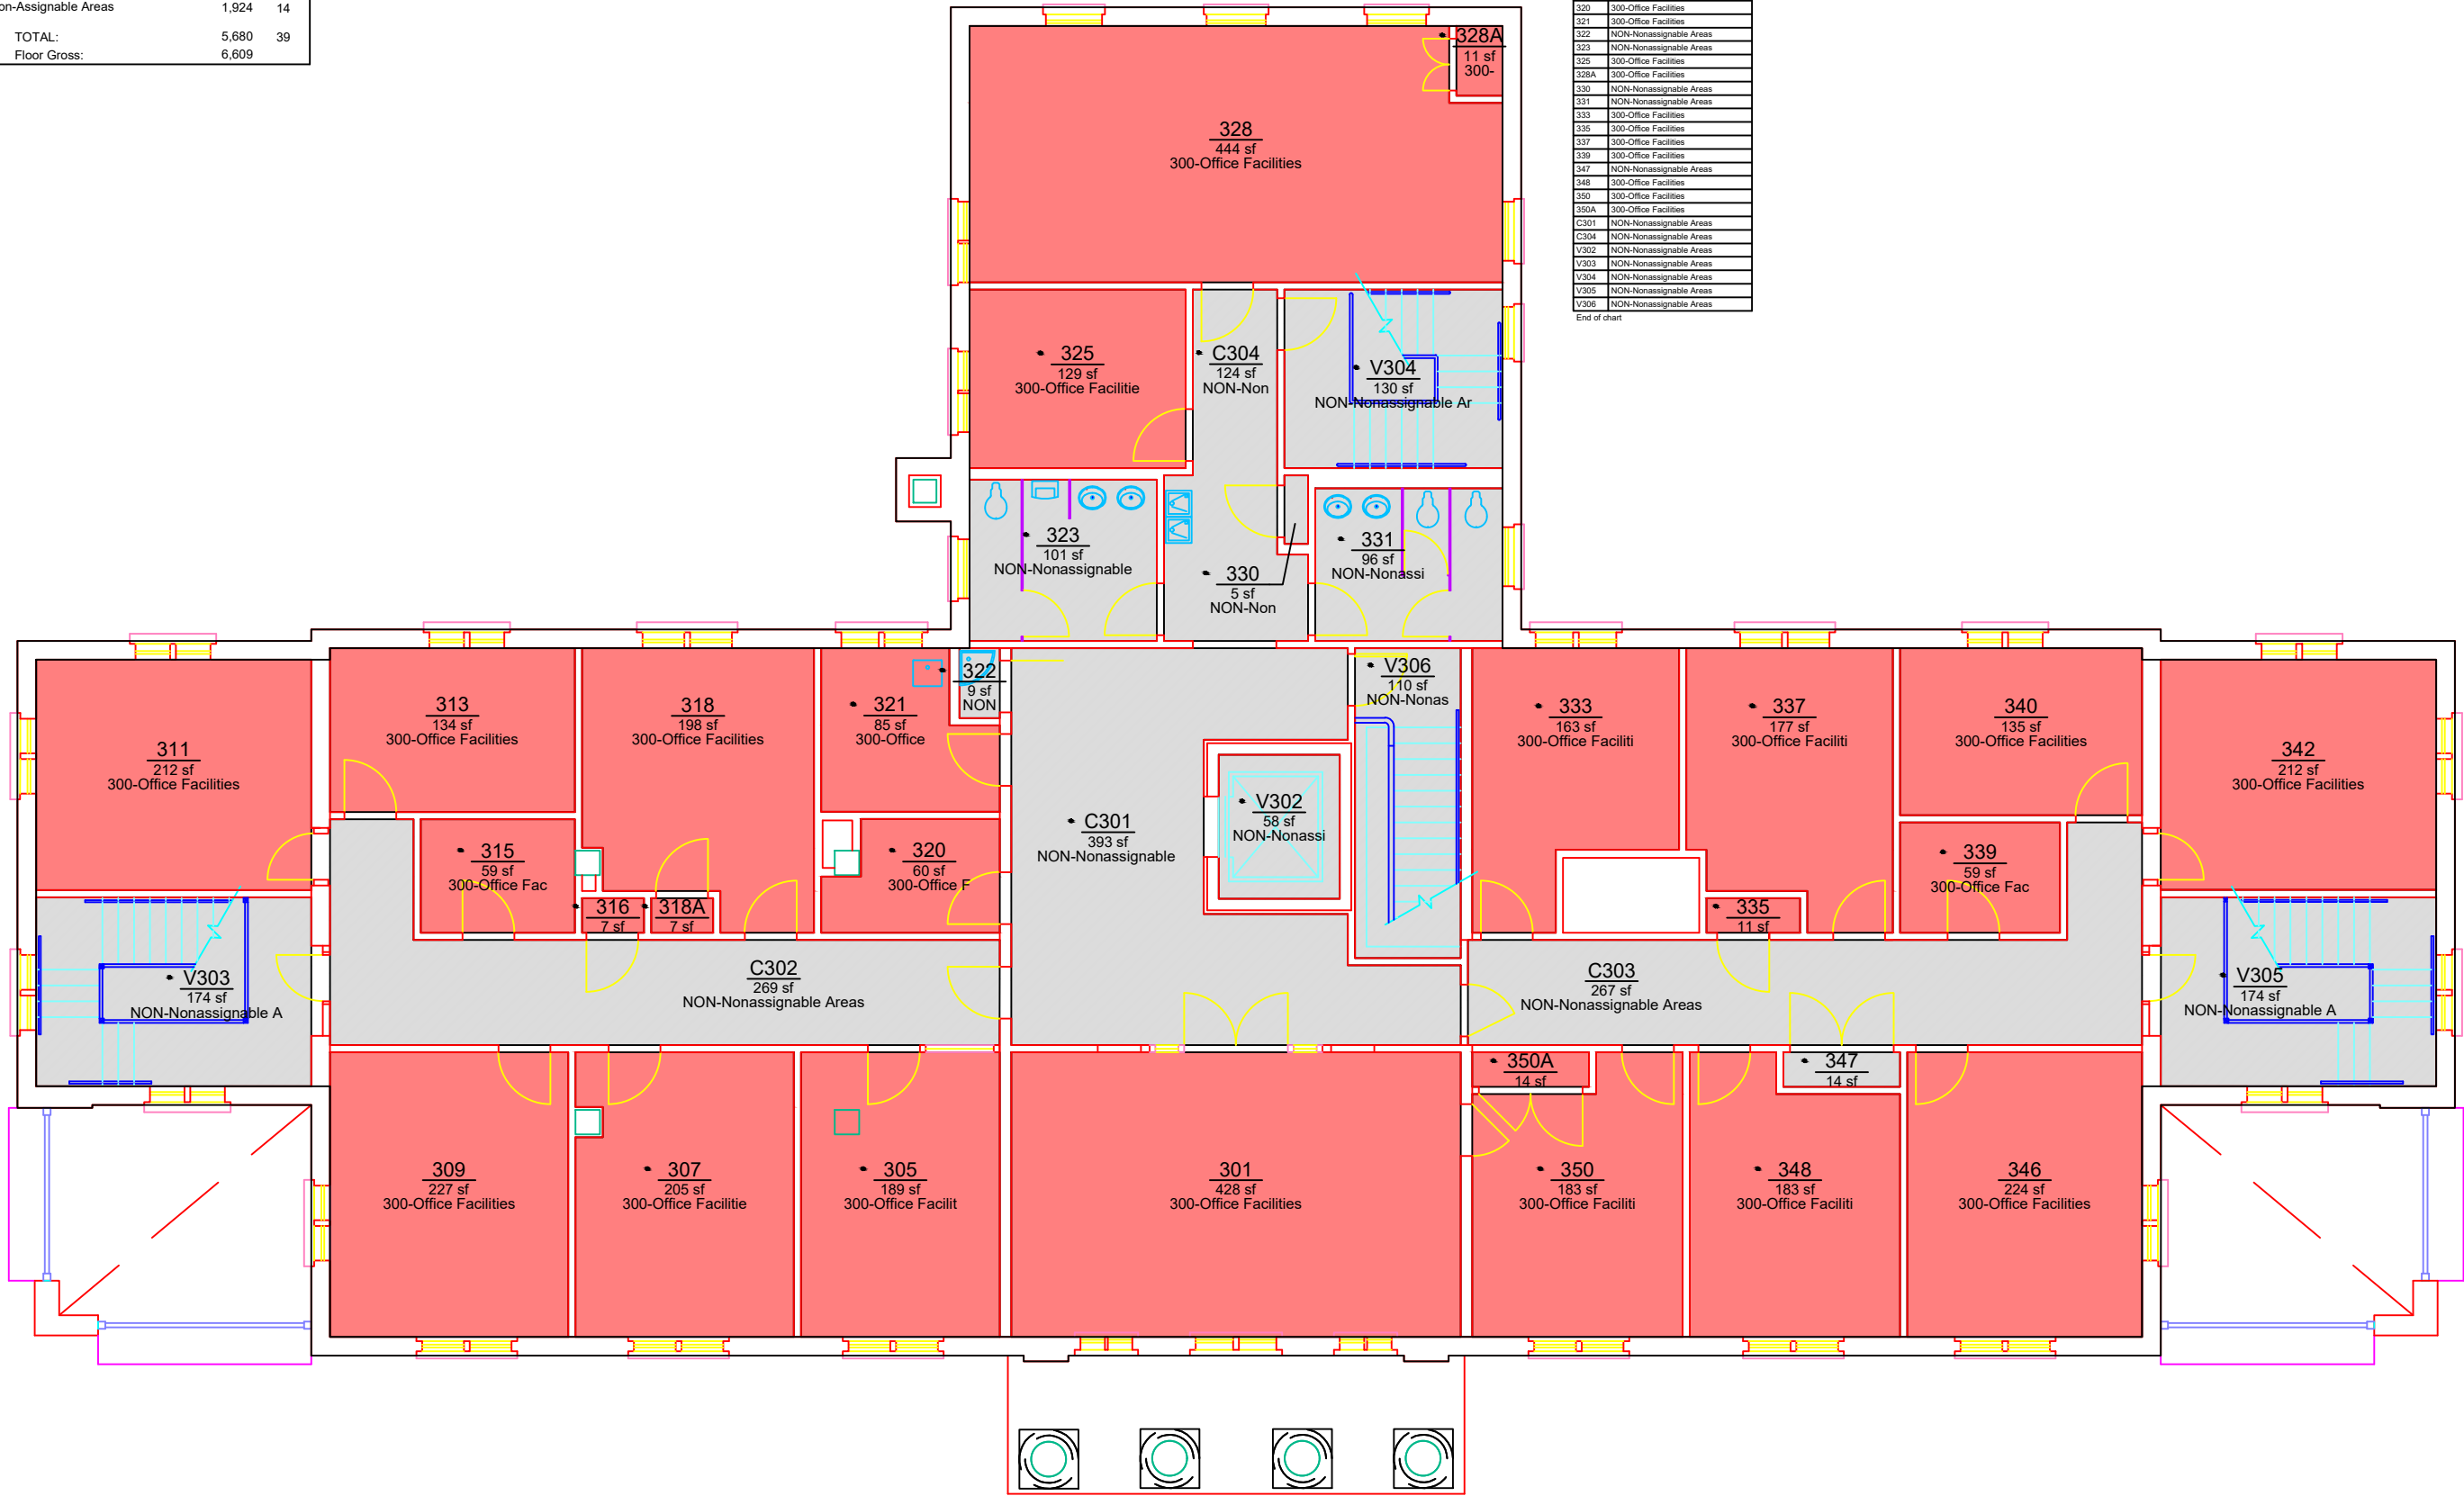

Office of the  
University Architect  
Facilities Management  
1161 West Samford Ave., Building 1  
Auburn, AL 36849

ROOM CATEGORY  
Smith Hall, O.D.  
Level: 03

Building No.: AA\_Y0302  
File Name: AA\_Y0302\_03  
Last Export: 08/28/2015  
Report Created By: Ellen Doyle  
Report Date: 09/10/2018