


ROOM CATEGORY		
	AREA	QTY
700-Support Facilities	5,248	7
TOTAL:	5,248	7
Floor Gross:	5,451	

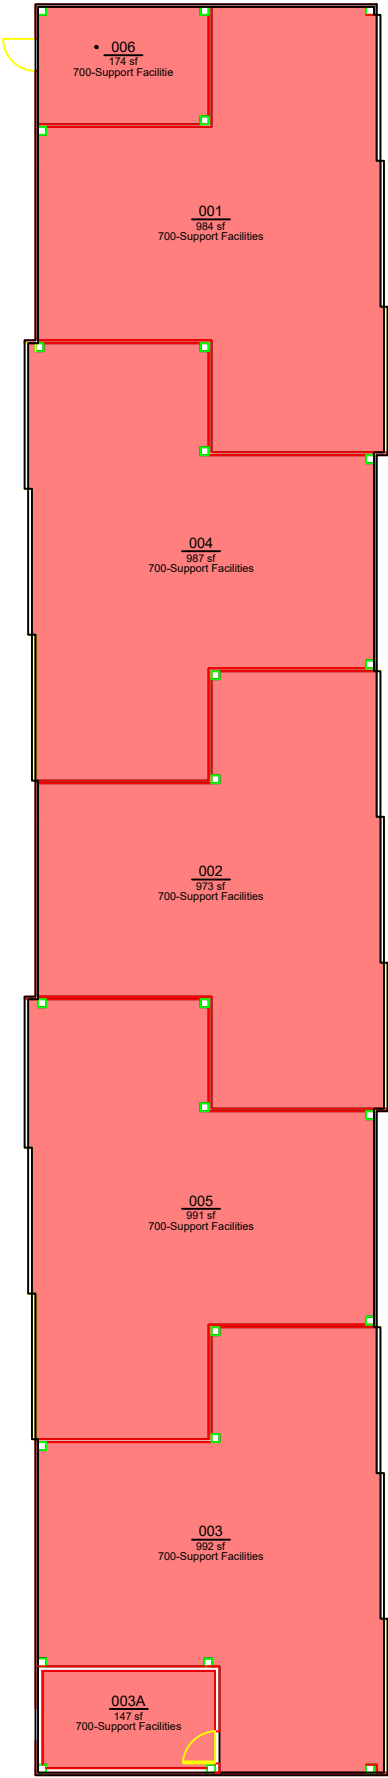

ROOM	ROOM CATEGORY
006	700-Support Facilities
End of chart	



Office of the
University Architect
Facilities Management
1161 West Samford Ave., Building 1
Auburn, AL 36849

ROOM CATEGORY
Pitts Hangar 3
Level: 01

Building No.: AP_E0801
File Name: AP_E0801_01
Last Export: 04/06/2016
Report Created By: Ellen Doyle
Report Date: 04/10/2017