


ROOM CATEGORY			
	AREA	QTY	
300-Office Facilities	1,677	9	
700-Support Facilities	11,283	5	
Non-Assignable Areas	496	7	
TOTAL:	13,456	21	
Floor Gross:	14,546		

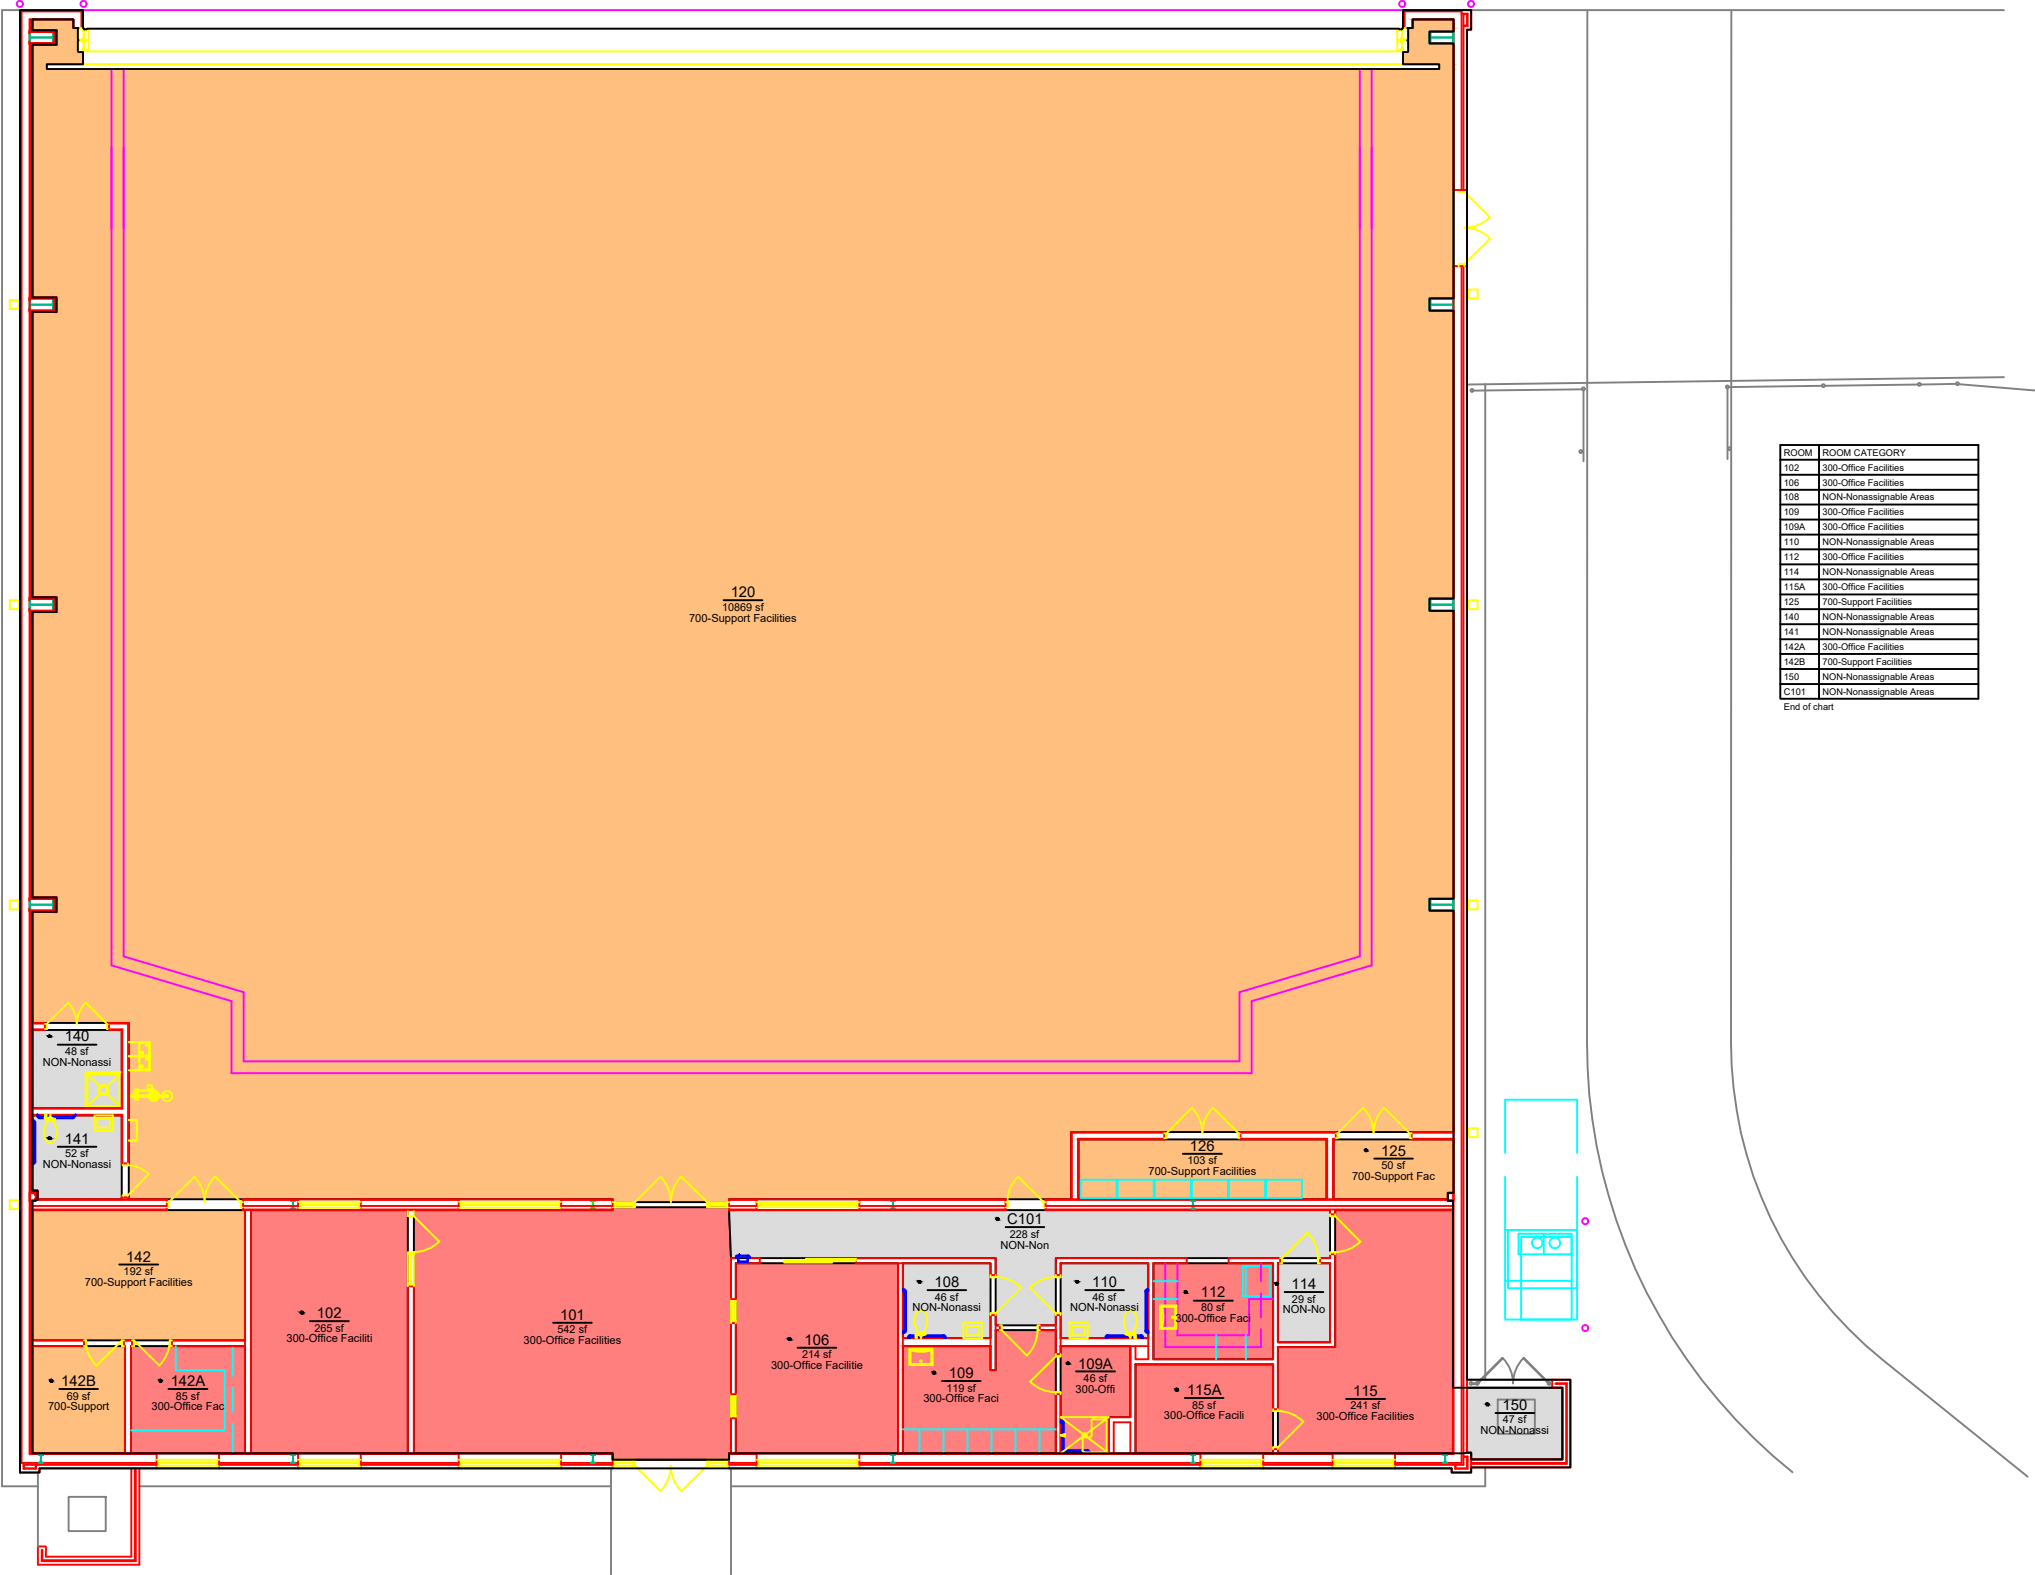

Office of the  
University Architect  
Facilities Management  
1161 West Samford Ave., Building 2  
Auburn, AL 36849

ROOM CATEGORY  
AU Air Transportation Hangar  
Level: 01

Building No.: AP\_N1402  
File Name: AP\_N1402\_01  
Last Export: 08/31/2015  
Report Created By: Ellen Doyle  
Report Date: 04/10/2017