


EXISTING  
PUMP SHED  
TO REMAIN

WALL MOUNT HVAC UNIT - SEE MECHANICAL PMBM  
TO PROVIDE FRAMING MEMBERS TO SUPPORT

ROOM CATEGORY		
	AREA	QTY
200-Laboratory Facilities	1,885	2
300-Office Facilities	473	2
Non-Assignable Areas	298	5
TOTAL:	2,656	9
Floor Gross:	2,897	

ROOM	ROOM CATEGORY
101	300-Office Facilities
102	NON-Nonassignable Areas
104	200-Laboratory Facilities
105	NON-Nonassignable Areas
106	NON-Nonassignable Areas
C101	NON-Nonassignable Areas
C102	NON-Nonassignable Areas

End of chart

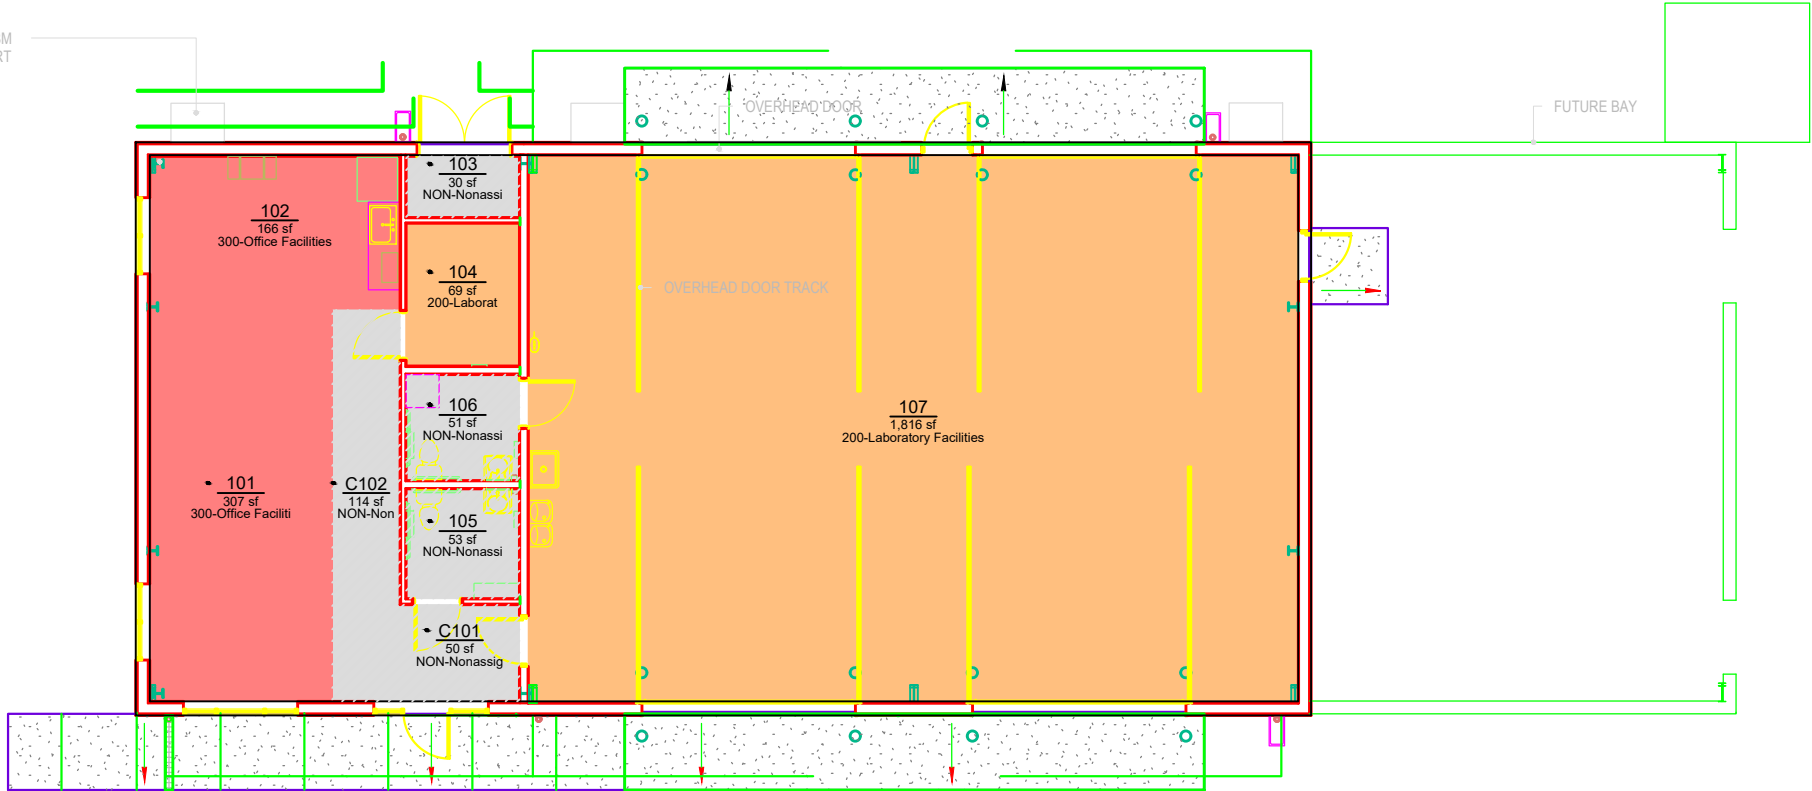

Office of the  
University Architect  
Facilities Management  
1161 West Samford Ave., Building 1  
Auburn, AL 36849

ROOM CATEGORY

# NCAT Autonomous Vehicle Research Facility

Level: 01

Building No.: NC\_A0008  
File Name: NC\_A0008\_01  
Last Export: 09/16/2021  
Report Created By: Ellen Doyle  
Report Date: 04/18/2022