


COLLEGE / DIVISION			
<div></div>	102	AREA	QTY
		264	1
TOTAL:		264	1
Floor Gross:		291	

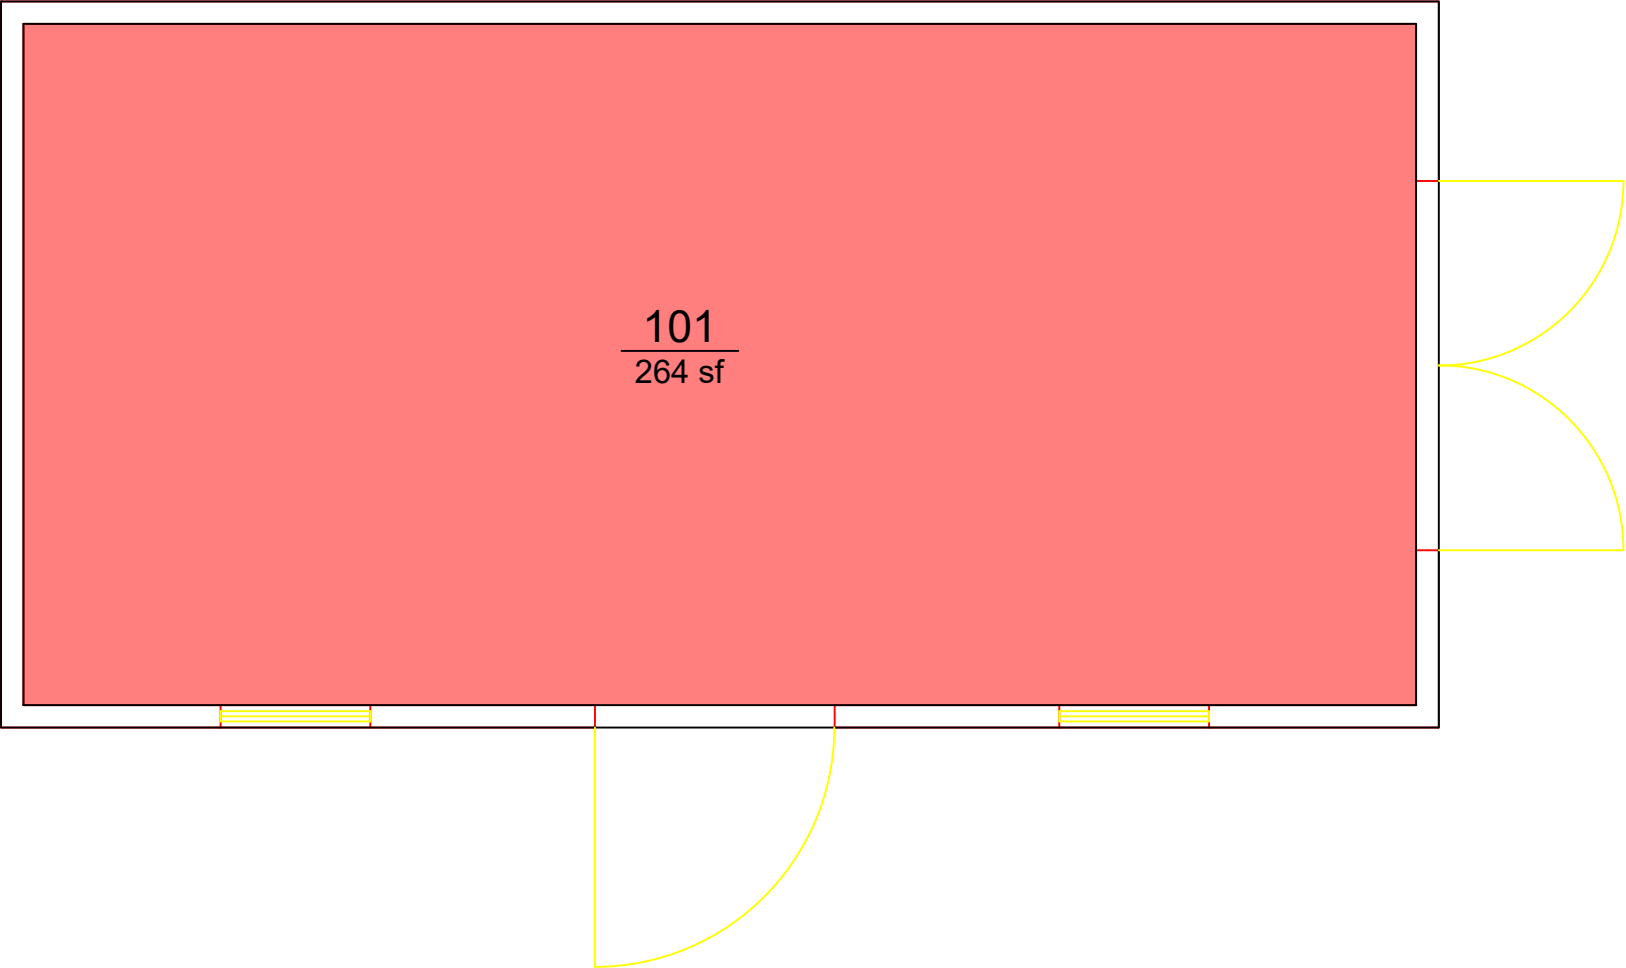

**AUBURN**  
UNIVERSITY

**Campus Planning &  
Space Management**

Facilities Management  
1161 West Samford Ave, Building 1  
Auburn, AL 36849

COLLEGE / DIVISION

**BUILDING SERVICES CONTRACTOR SHED**

Building No.: AA E1310  
File Name: AA E1310\_01  
Last Export: 05/21/2023  
Report Created By: Amie Patterson  
Report Date: 05/15/2025