


COLLEGE / DIVISION			
<div></div>	139	<u>AREA</u>	<u>QTY</u>
		2,052	2
TOTAL:		2,052	2
Floor Gross:		2,160	

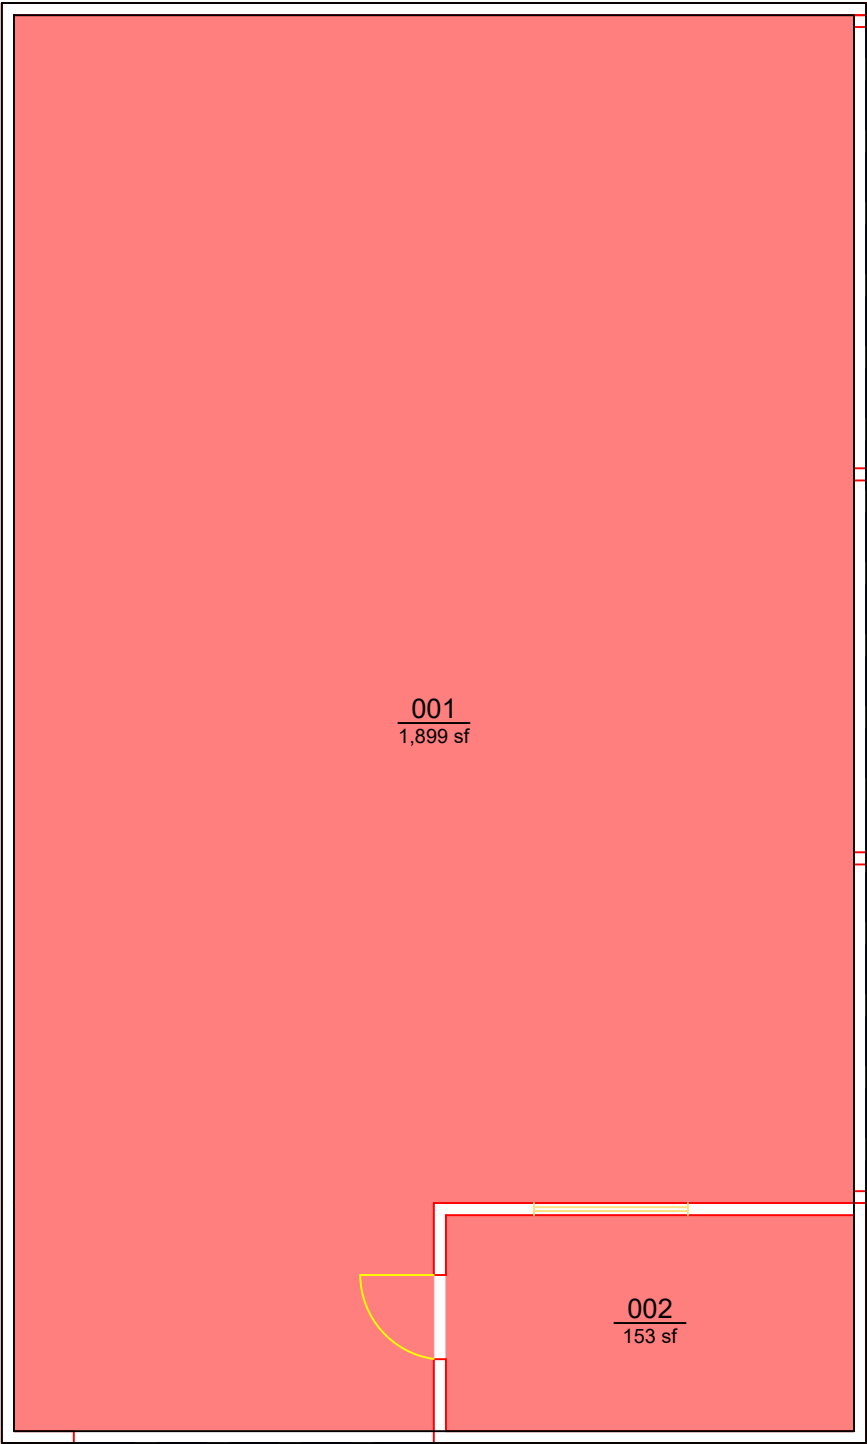

AUBURN
UNIVERSITY

Campus Planning &
Space Management

Facilities Management
1161 West Samford Ave, Building 1
Auburn, AL 36849

COLLEGE / DIVISION

BARN - ASSISTED REPRODUCTIVE TECHNOLOGIES

LEVEL: 01

Building No.: AA_F1004

File Name: AA_F1004_01

Last Export: 05/21/2023

Report Created By: Amie Patterson

Report Date: 05/15/2025