


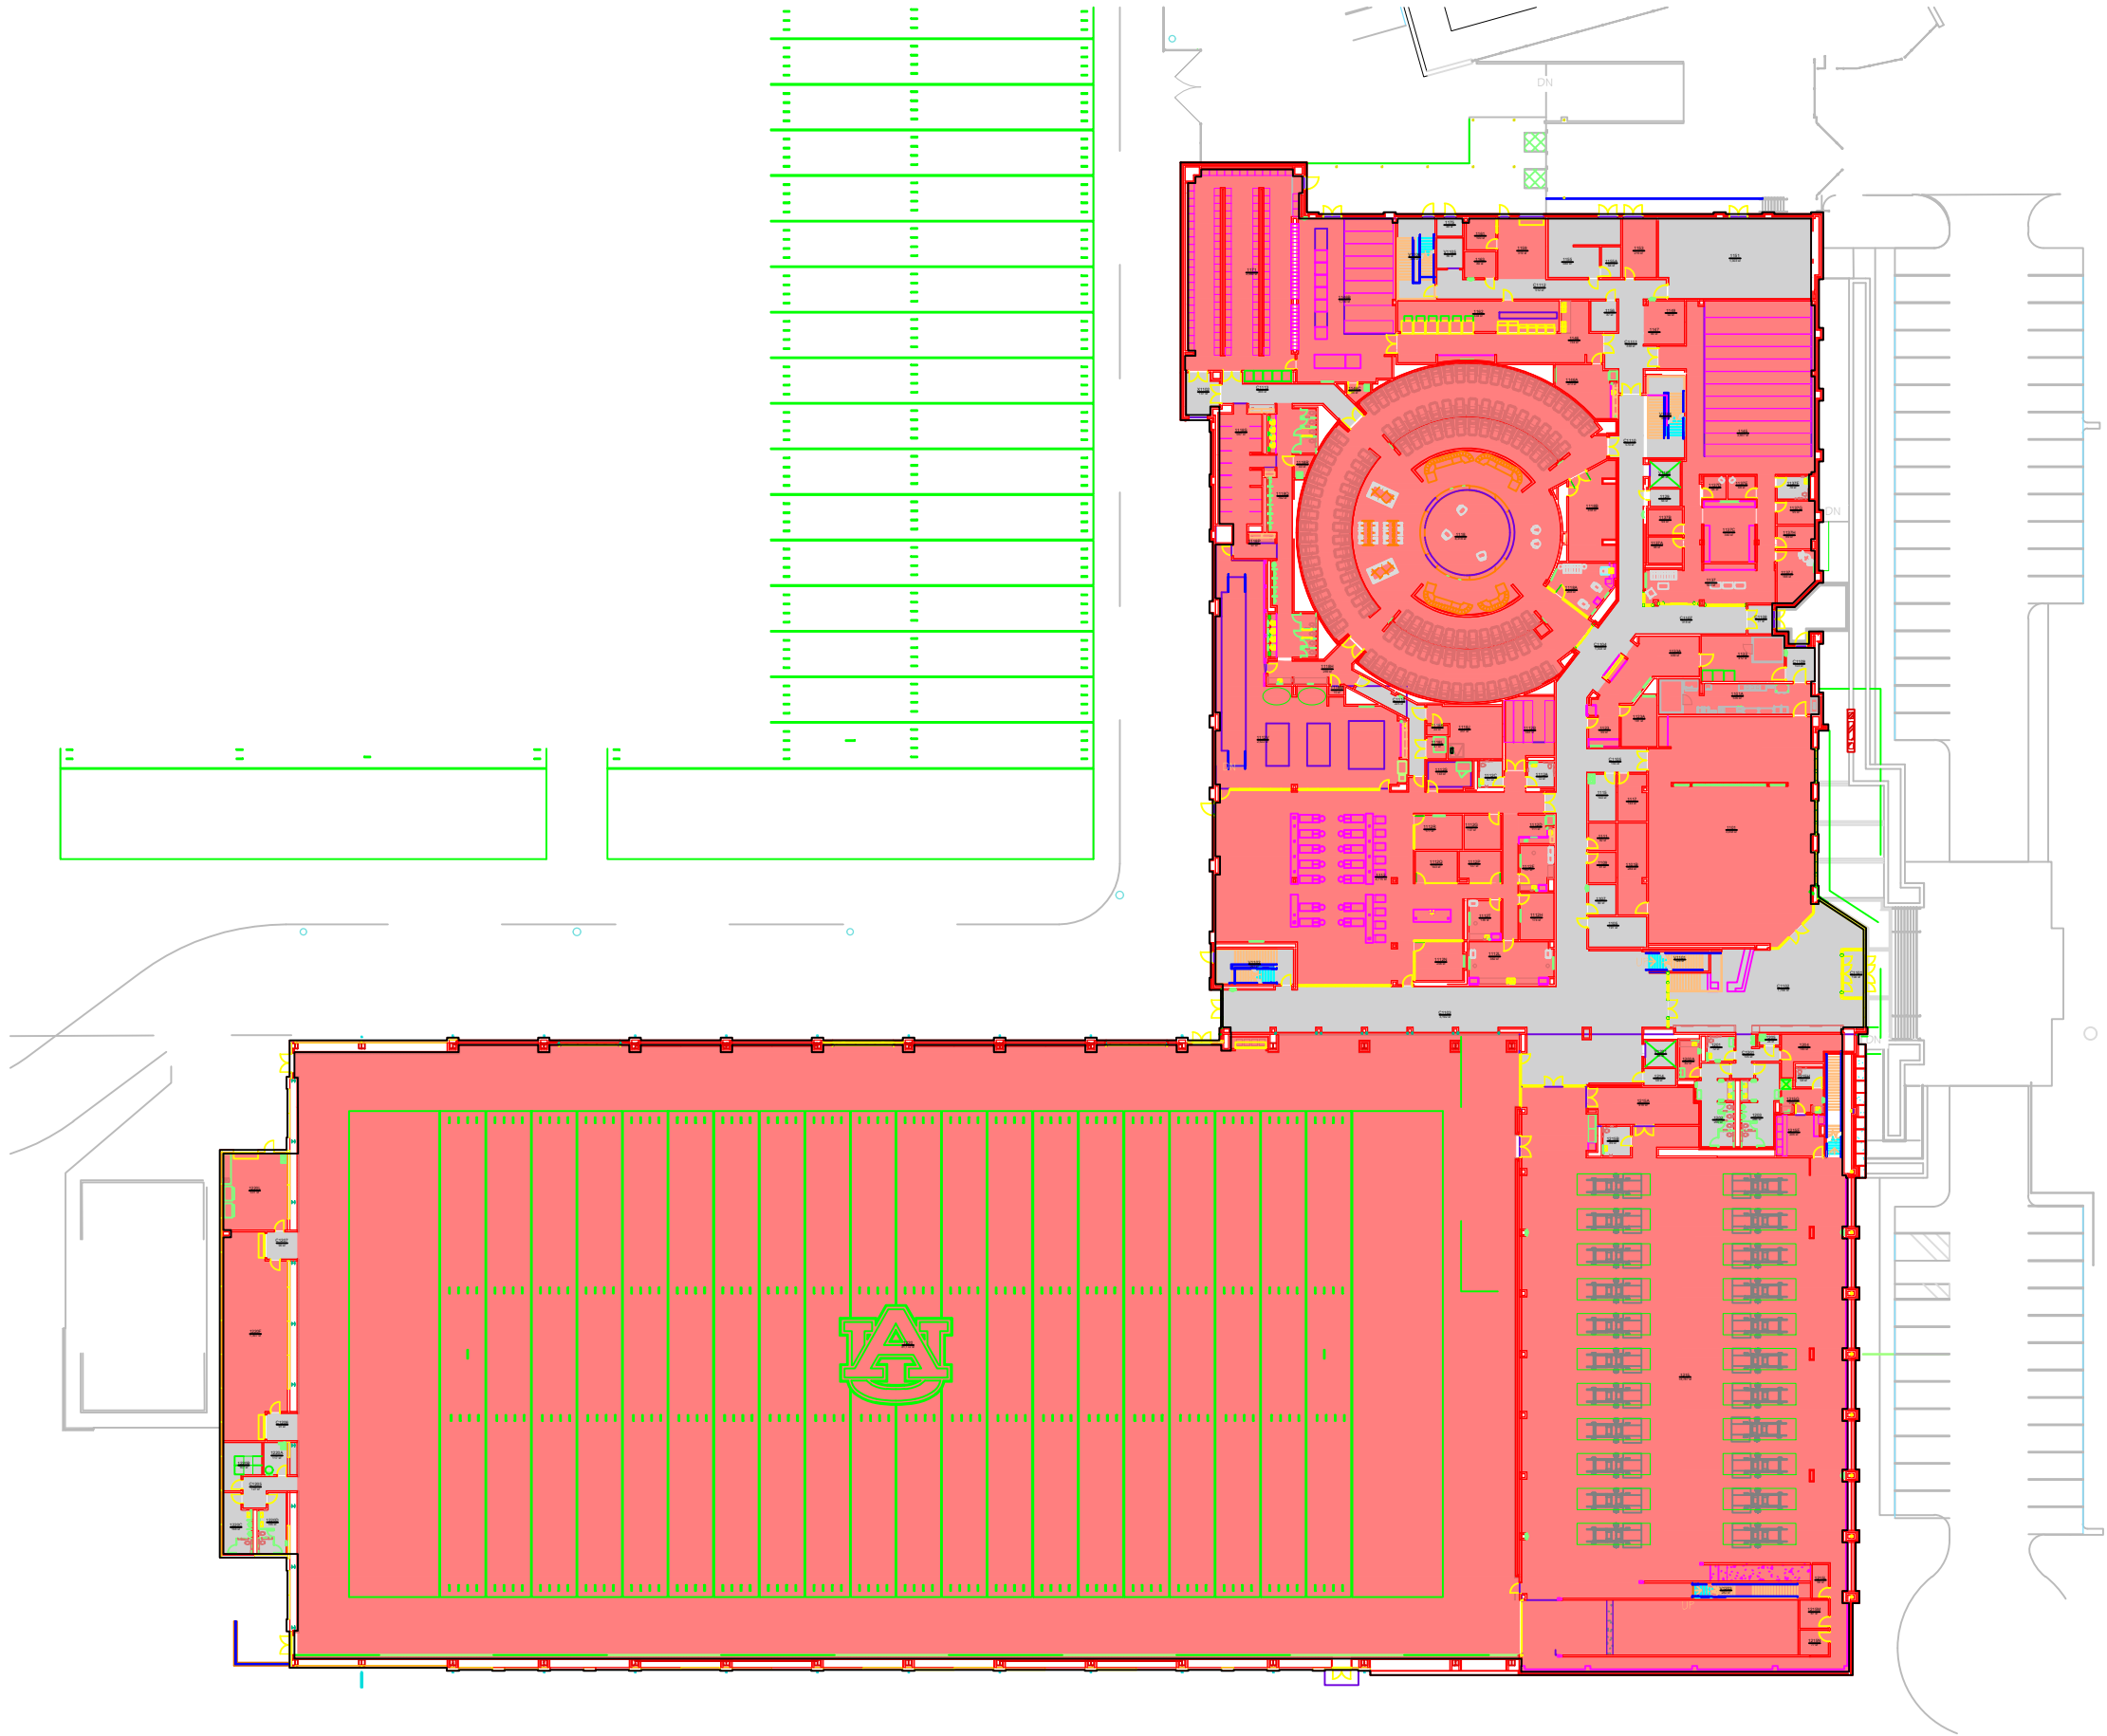

COLLEGE / DIVISION			
	AREA	QTY	
130	141,008	69	
Nonassignable Areas	15,379	50	
TOTAL:	156,387	119	
Floor Gross:	166,650		



AUBURN
UNIVERSITY

**Campus Planning &
Space Management**
Facilities Management
1161 West Samford Ave, Building 1
Auburn, AL 36849

COLLEGE / DIVISION

WOLTOSZ FOOTBALL PERFORMANCE CENTER

LEVEL: 01

Building No.: AA_Q0802
File Name: AA_Q0802_01
Last Export: 05/31/2023
Report Created By: Amie Patterson
Report Date: 05/20/2025