


COLLEGE / DIVISION		
	AREA	QTY
130	6,153	19
Nonassignable Areas	6,472	17
TOTAL:	12,625	36
Floor Gross:	13,948	

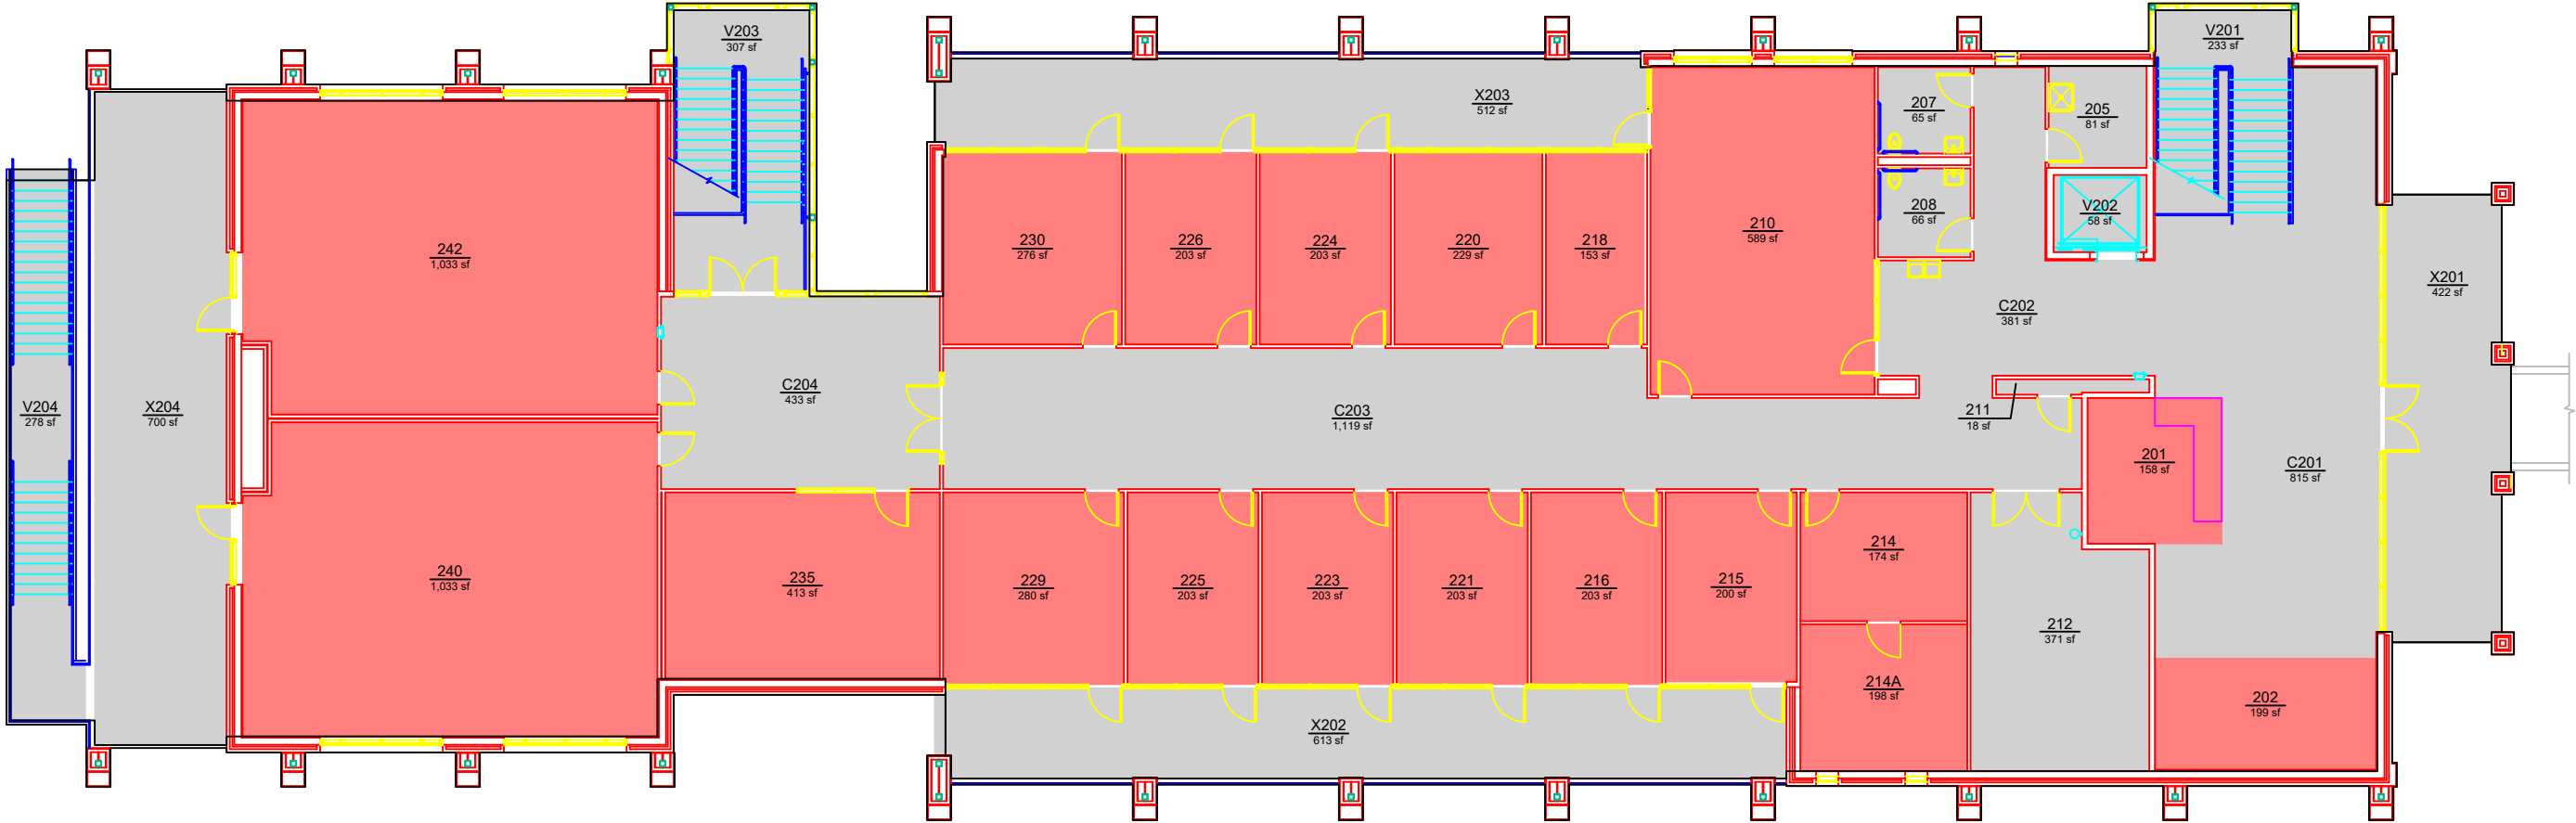

AUBURN
UNIVERSITY

Campus Planning &
Space Management

Facilities Management
1161 West Samford Ave, Building 1
Auburn, AL 36849

COLLEGE / DIVISION
SOCCER AND TRACK FACILITY
LEVEL: 02

Building No.: AA Q1002
File Name: AA Q1002_02
Last Export: 09/26/2023
Report Created By: Amie Patterson
Report Date: 05/20/2025