


COLLEGE / DIVISION			
		AREA	QTY
	128	399	1
	Nonassignable Areas	2,583	4
TOTAL:		2,982	5
Floor Gross:		3,341	

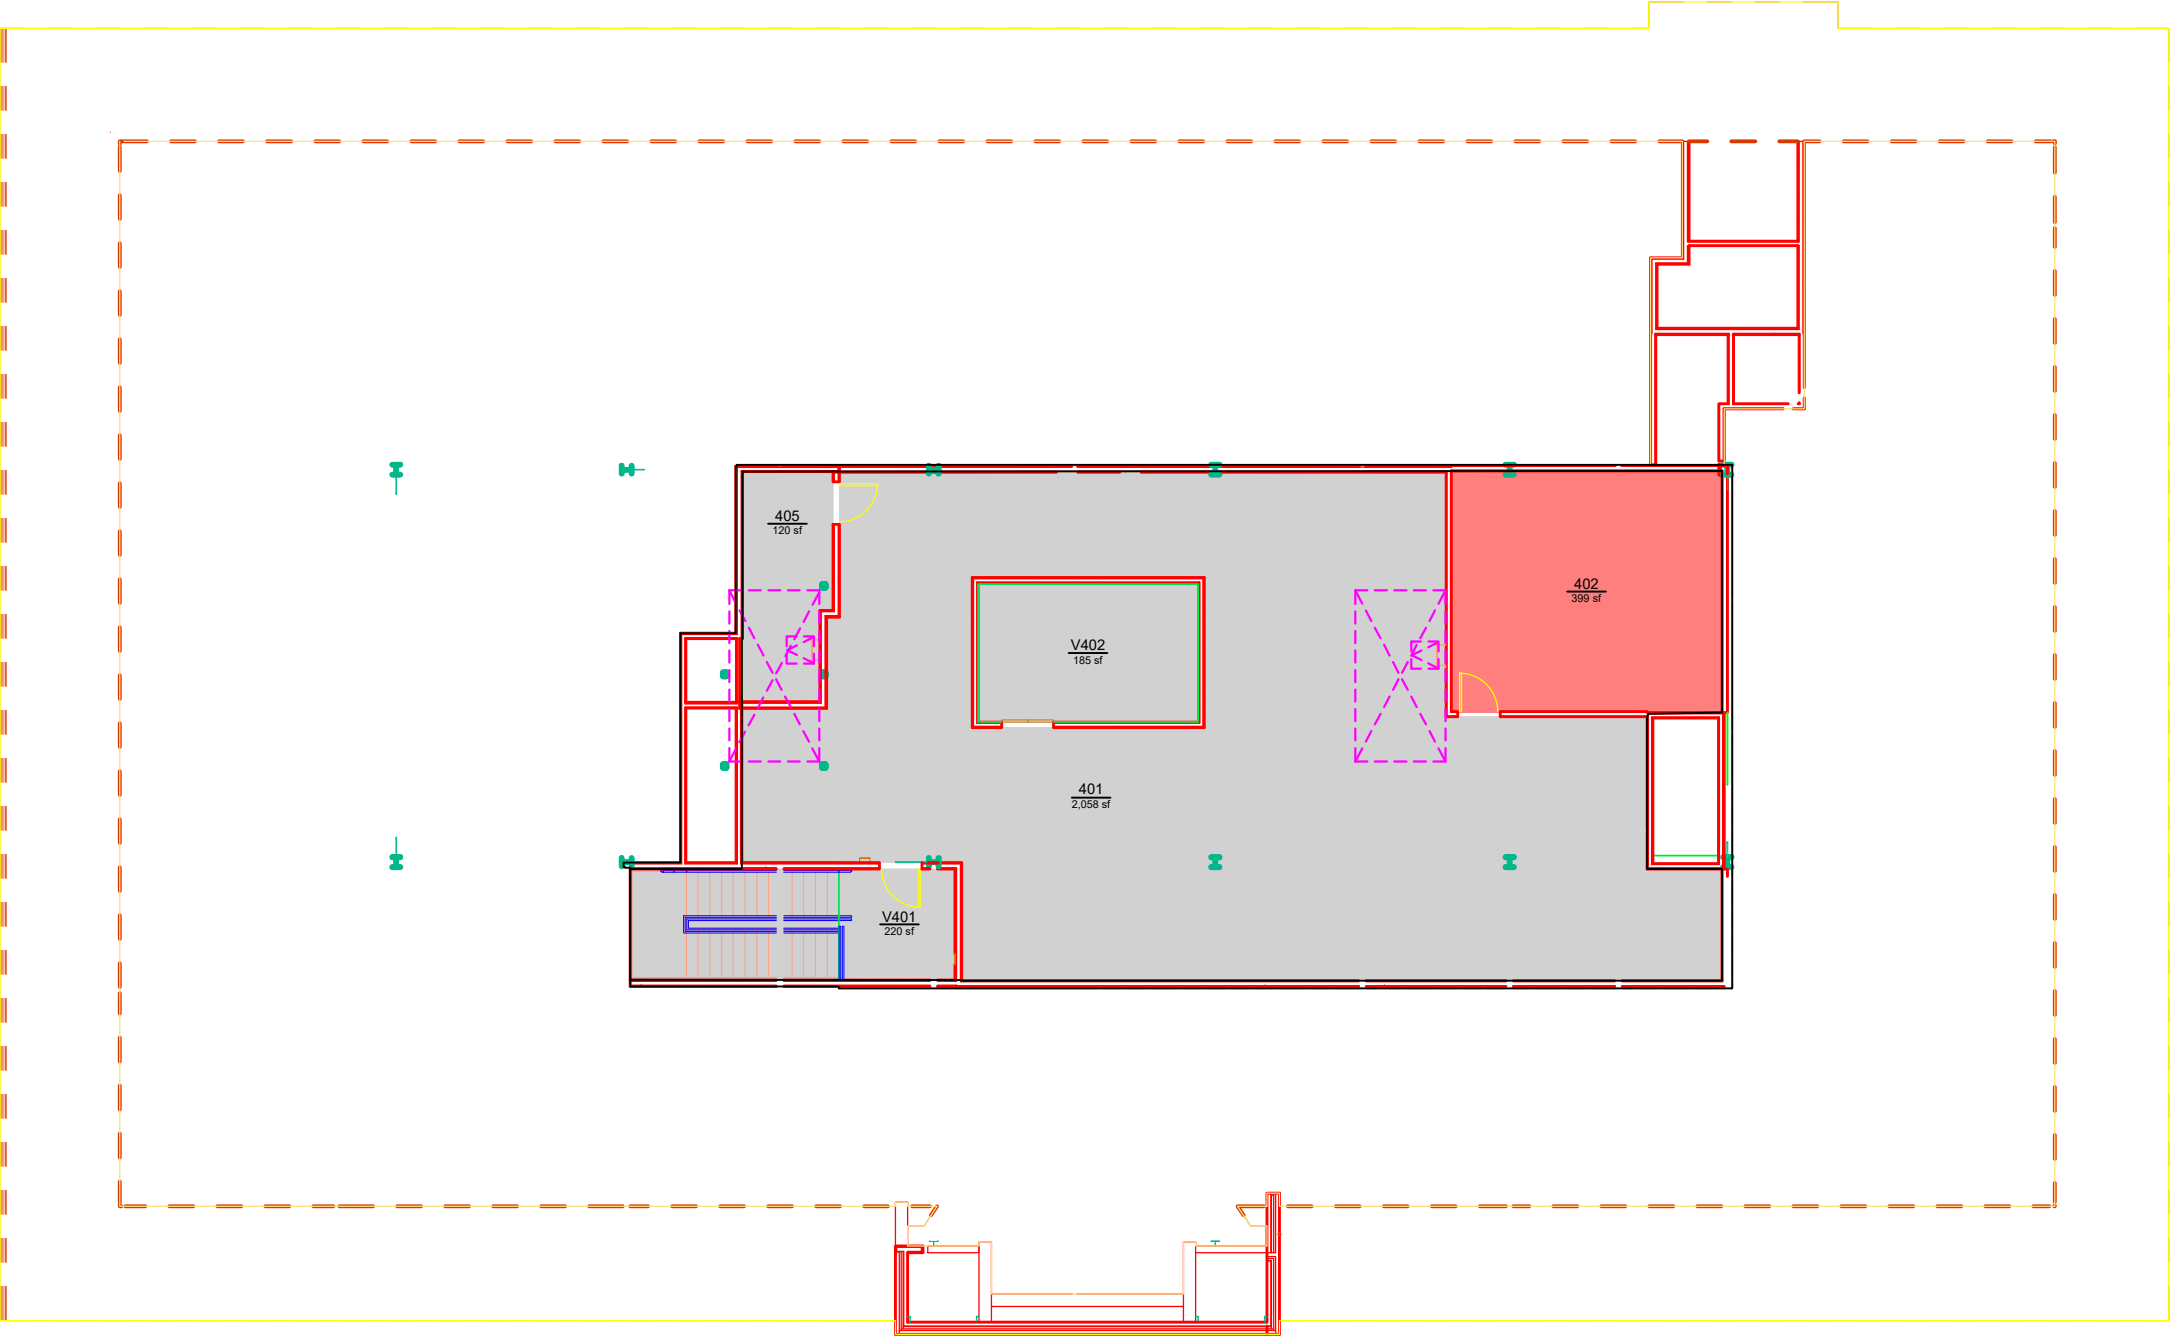

AUBURN
UNIVERSITY

Campus Planning &
Space Management
Facilities Management
1161 West Samford Ave, Building 1
Auburn, AL 36849

COLLEGE / DIVISION
WALTER MRI RESEARCH CENTER
LEVEL: 04 - DO NOT PUBLISH FLOOR PLAN

Building No.: AA Q1702
File Name: AA Q1702_04
Last Export: 05/31/2023
Report Created By: Amie Patterson
Report Date: 05/20/2025