


COLLEGE / DIVISION			
<div></div>	130	AREA	QTY
		1,250	1
	TOTAL:	1,250	1
Floor Gross:		1,386	

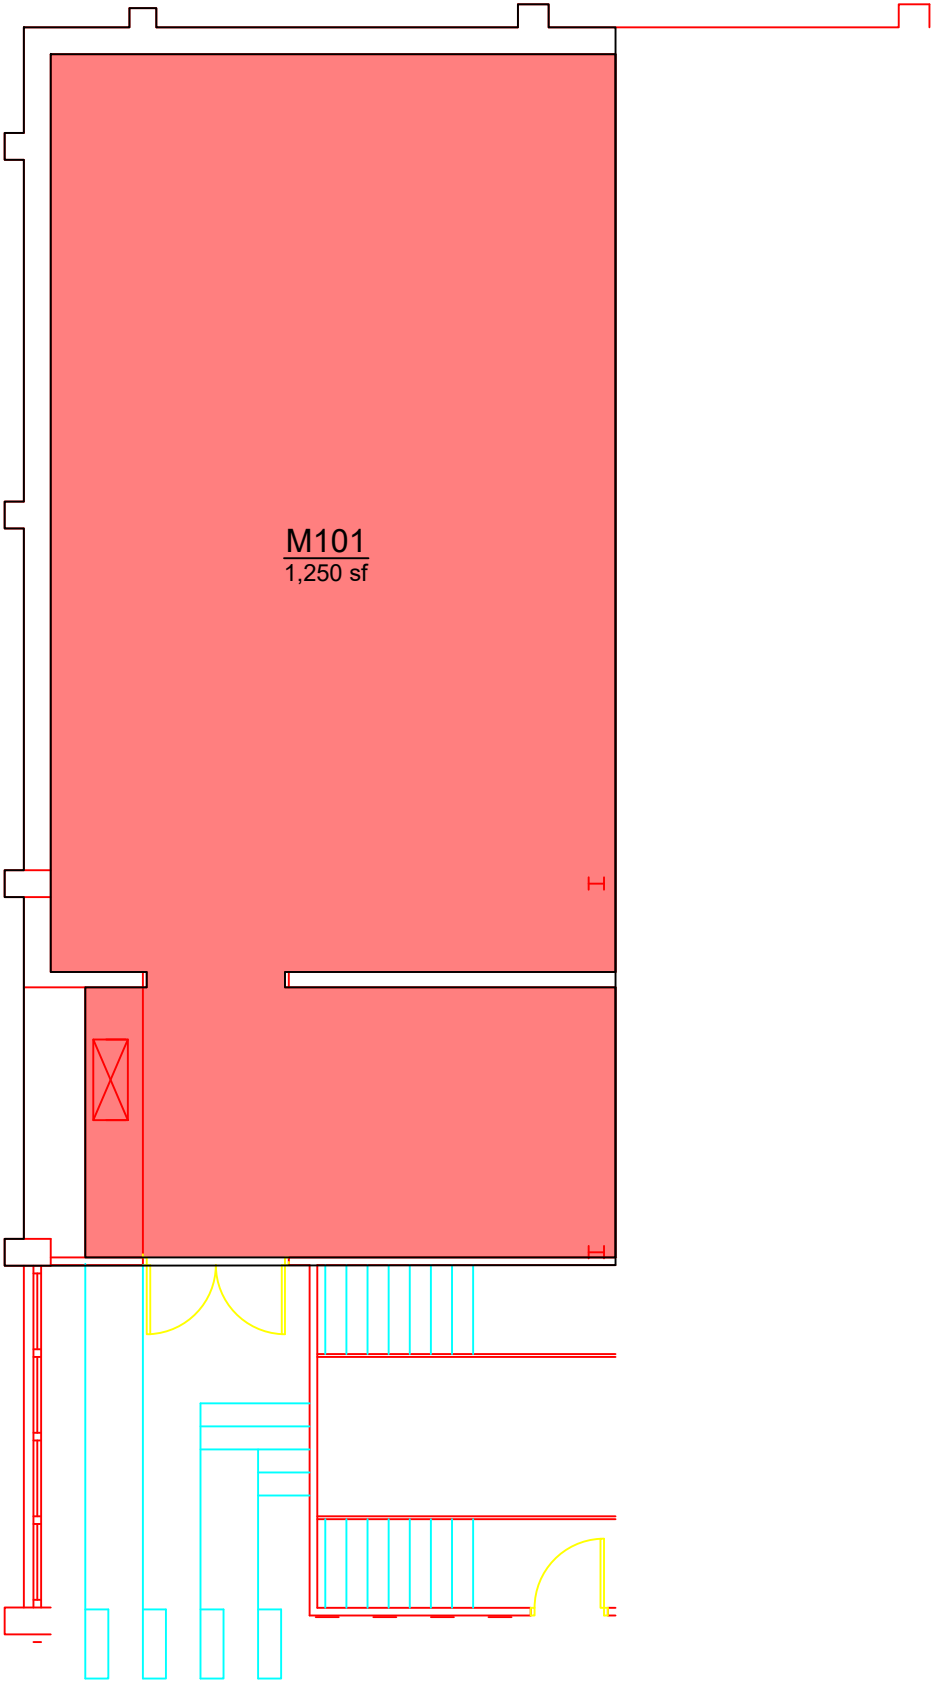

Planning, Design,
and Construction
Facilities Management
1161 West Samford Ave, Building 1
Auburn, AL 36849

COLLEGE / DIVISION
MARTIN AQUATICS CENTER
MEZZANINE

Building No.: AA_R0602
File Name: AA_R0602_M1
Last Export: 06/01/2023
Report Created By: Dan Berry
Report Date: 05/22/2025