


COLLEGE / DIVISION			
		AREA	QTY
<div></div>	102	7,718	19
<div></div>	130	12,073	38
<div></div>	136	24,240	70
<div></div>	157	1,287	2
<div></div>	Nonassignable Areas	35,332	57
TOTAL:		80,650	186
Floor Gross:		89,646	

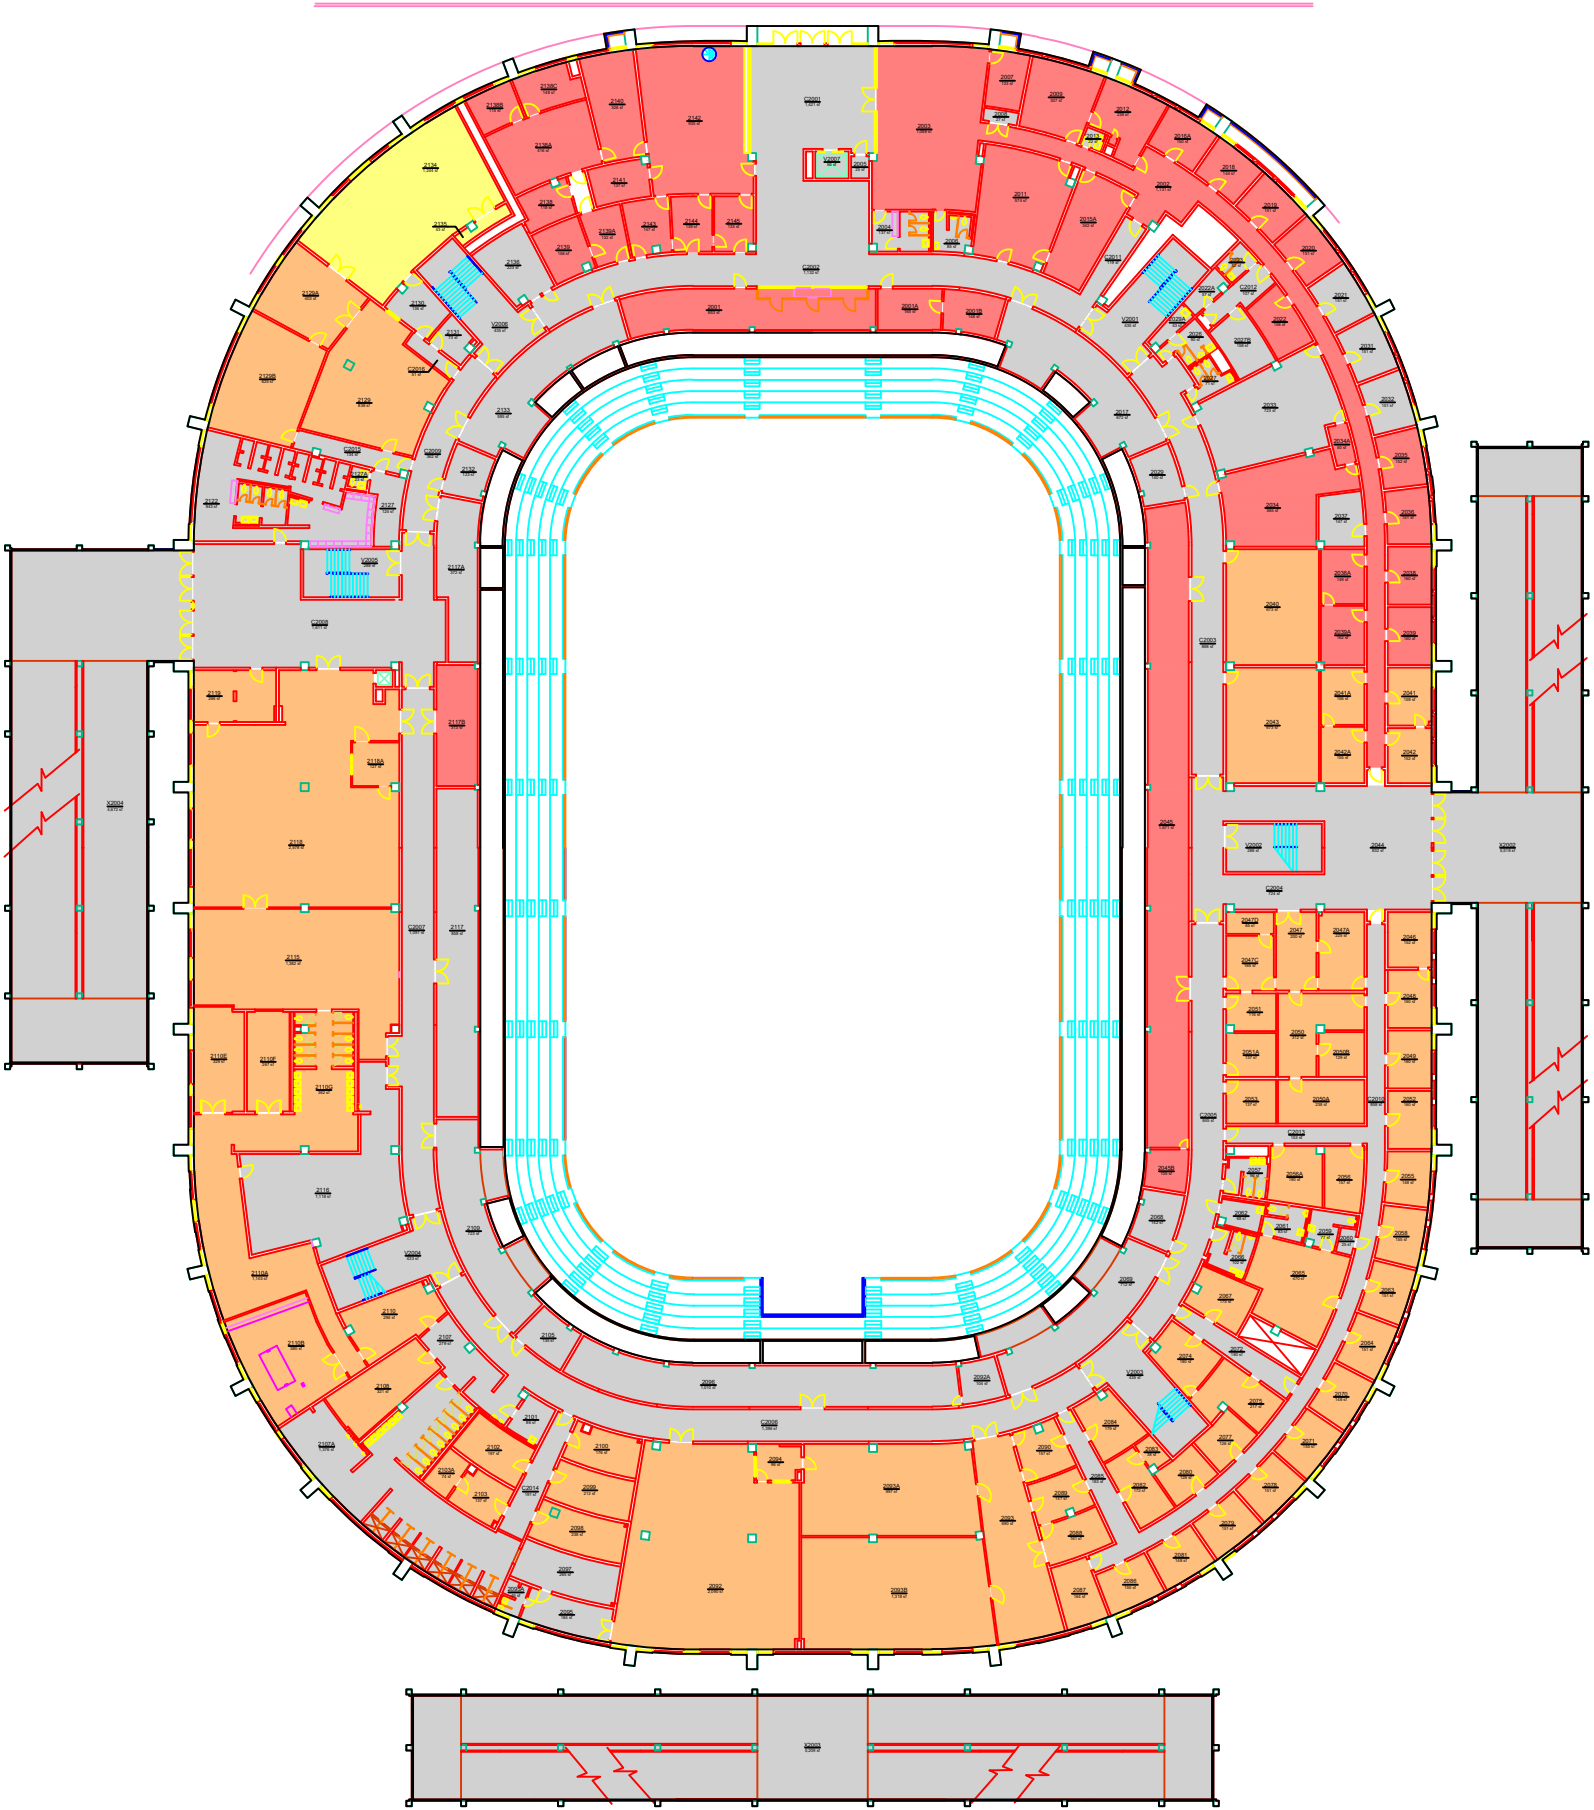

Planning, Design,
and Construction
Facilities Management
1161 West Samford Ave, Building 1
Auburn, AL 36849

COLLEGE / DIVISION

BEARD-EAVES-MEMORIAL COLISEUM

LEVEL: 02

Building No.: AA_S0601
File Name: AA_S0601_02
Last Export: 02/05/2024
Report Created By: Dan Berry
Report Date: 05/22/2025